
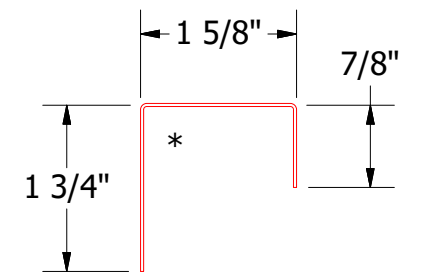
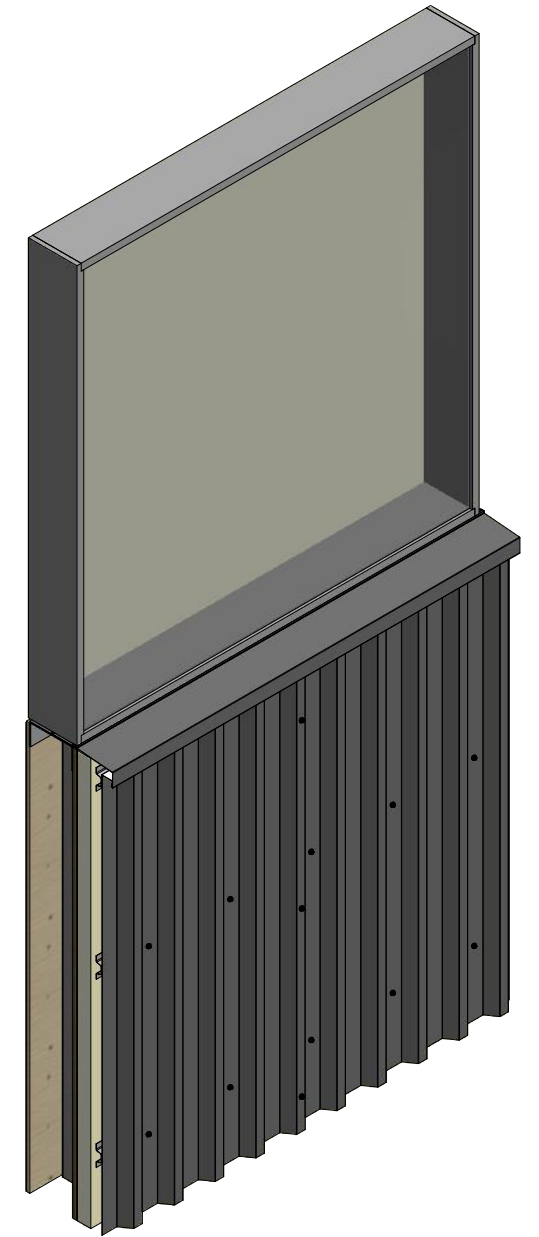


# Vertical Panel

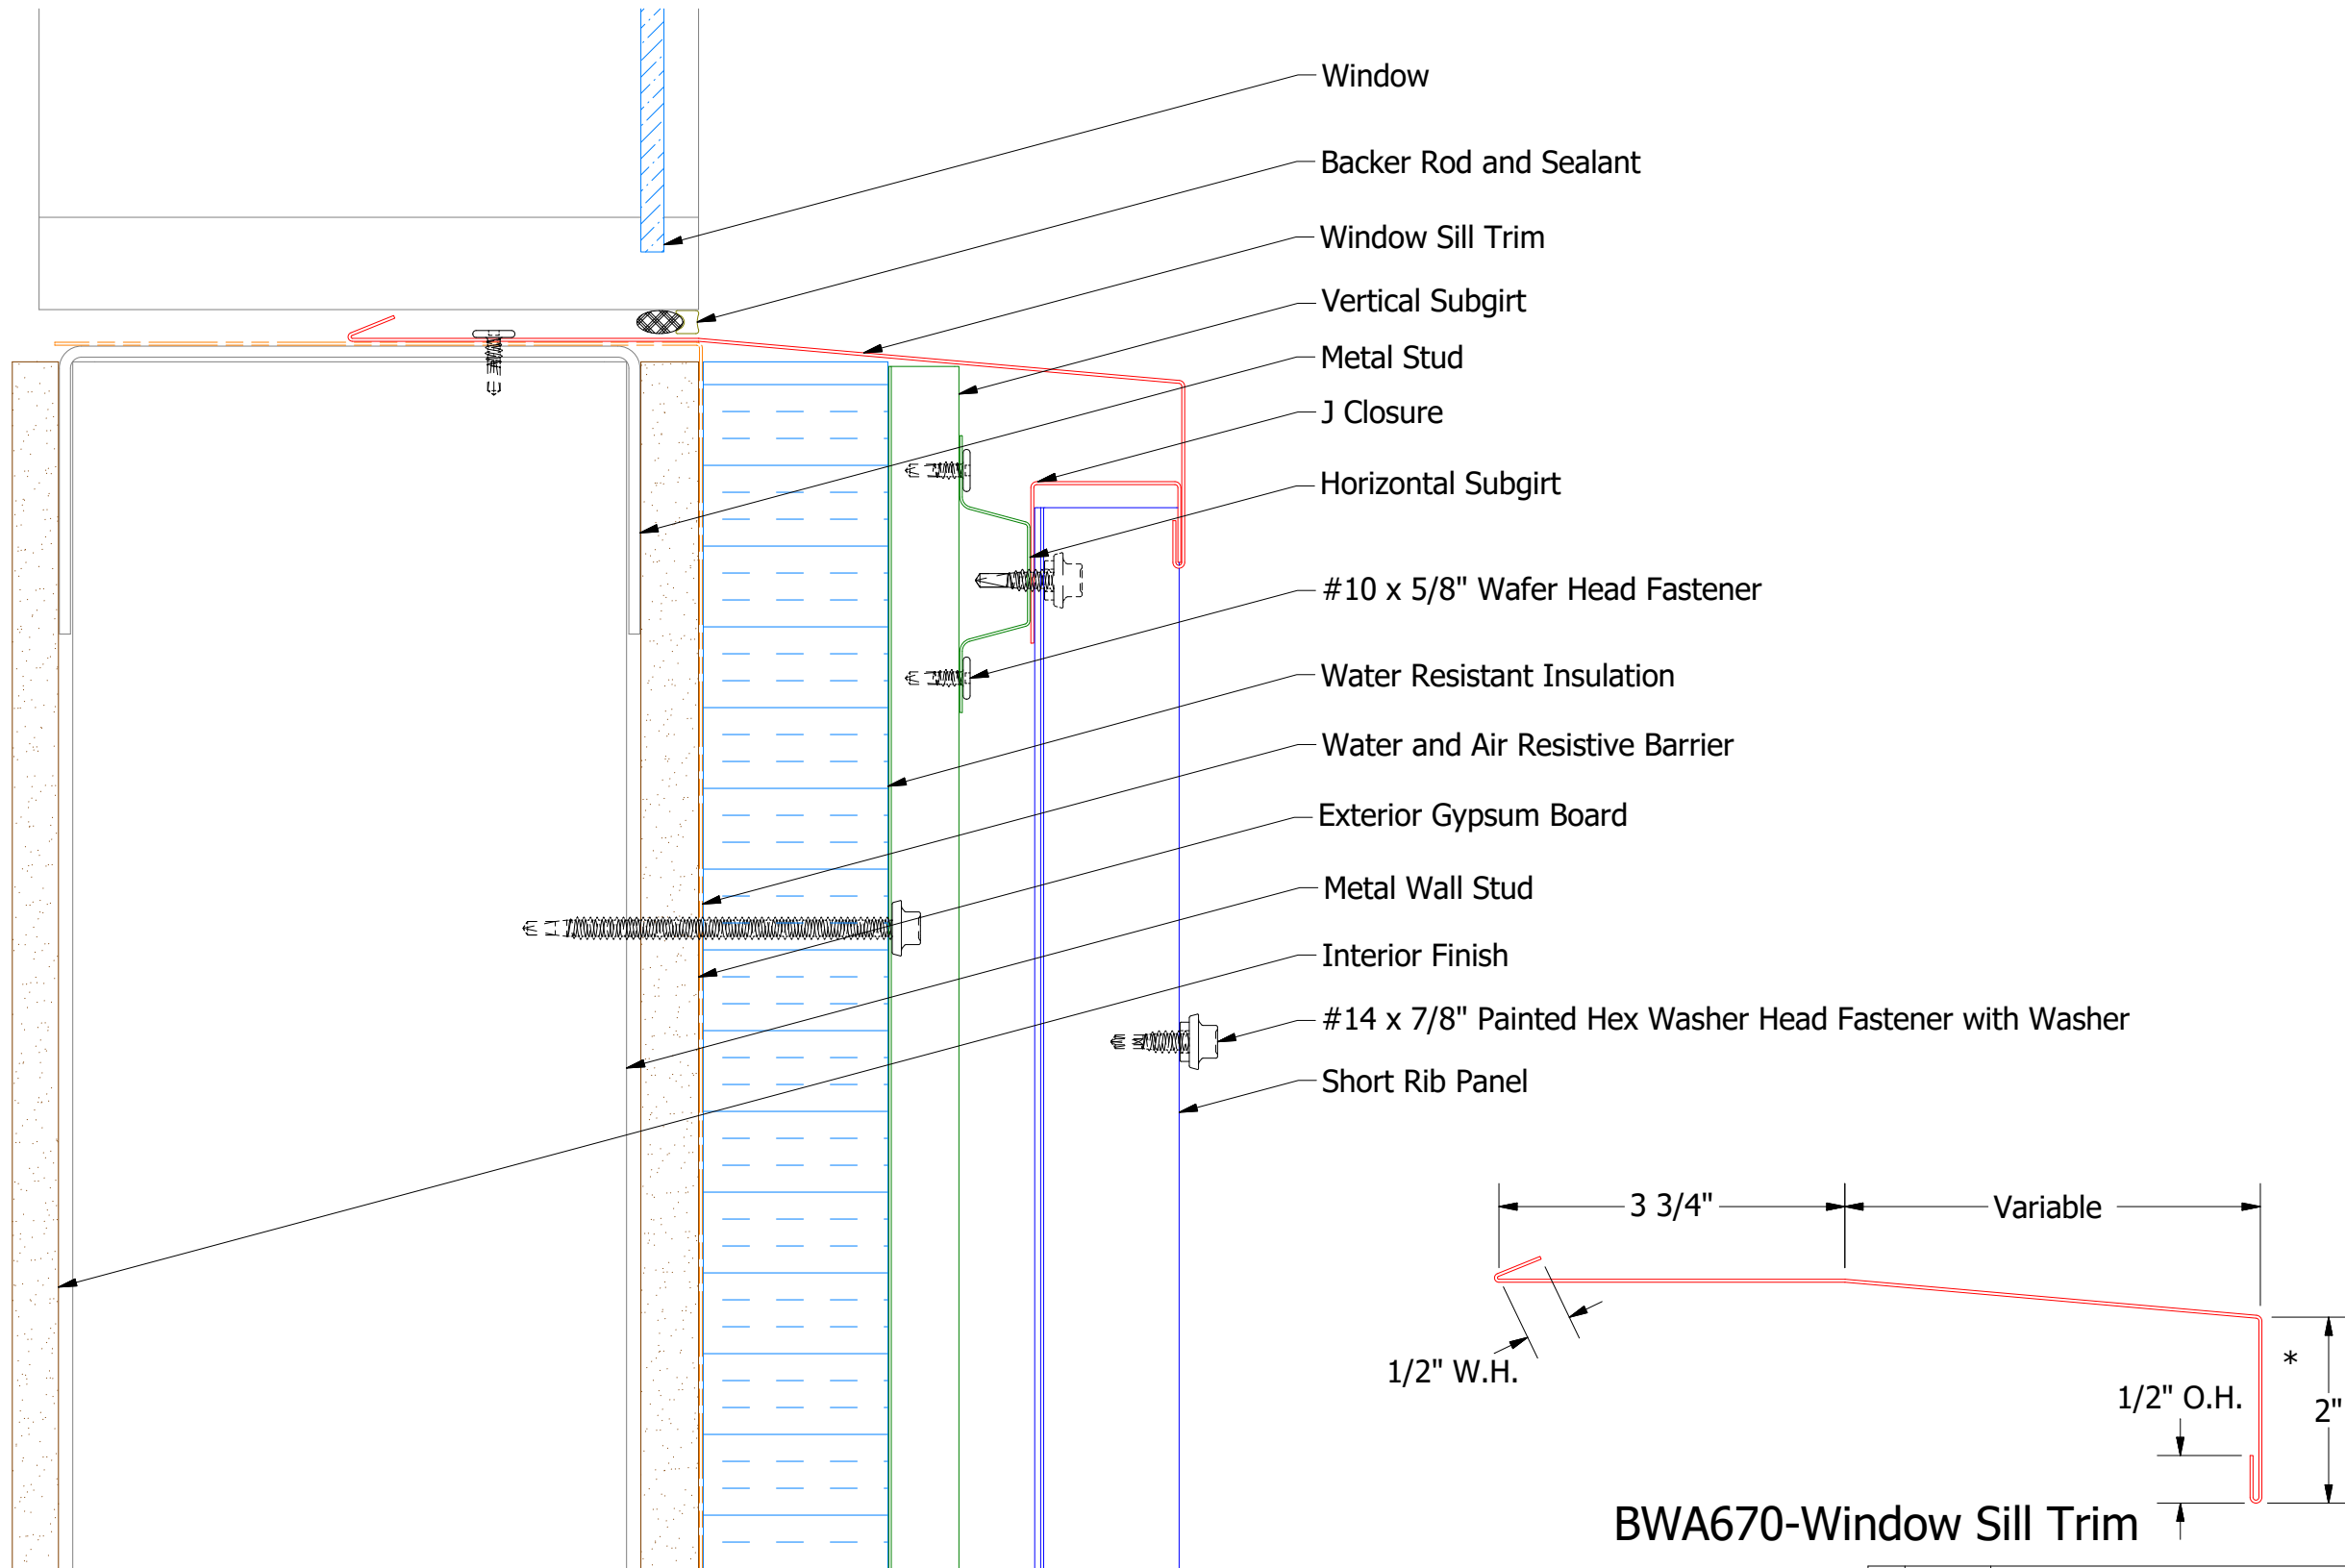

**BWA270-J Channel**

**BWA670-Window Sill Trim**


**ATAS INTERNATIONAL, INC**  
 Allentown PA  
 610-395-8445  
 Mesa AZ  
 480-558-7210

**Belvedere Short Rib Window Sill Detail**  
 DWG. NO.      DR      DMR      DATE 8/26/2016  
 APP      DATE  
 MATERIAL      SH. SIZE B      SCALE X:X

REV. NO.	DATE	DESCRIPTION OF REVISION	BY	APP