

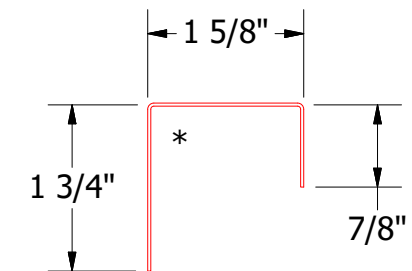


Vertical Panel

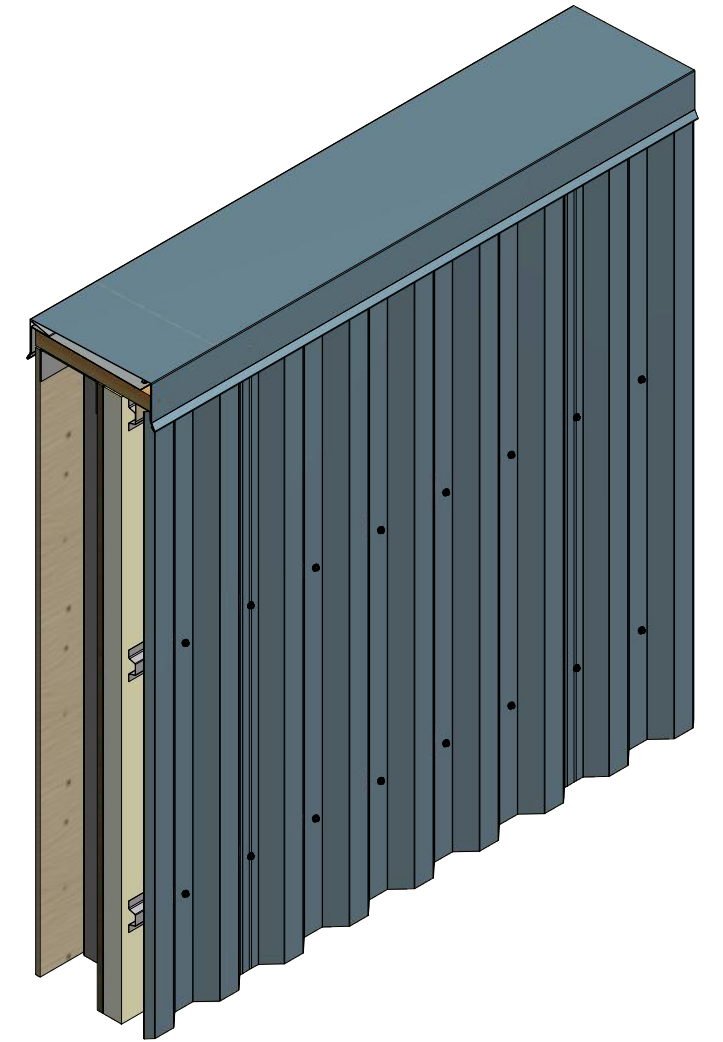

BWA270-J Closure

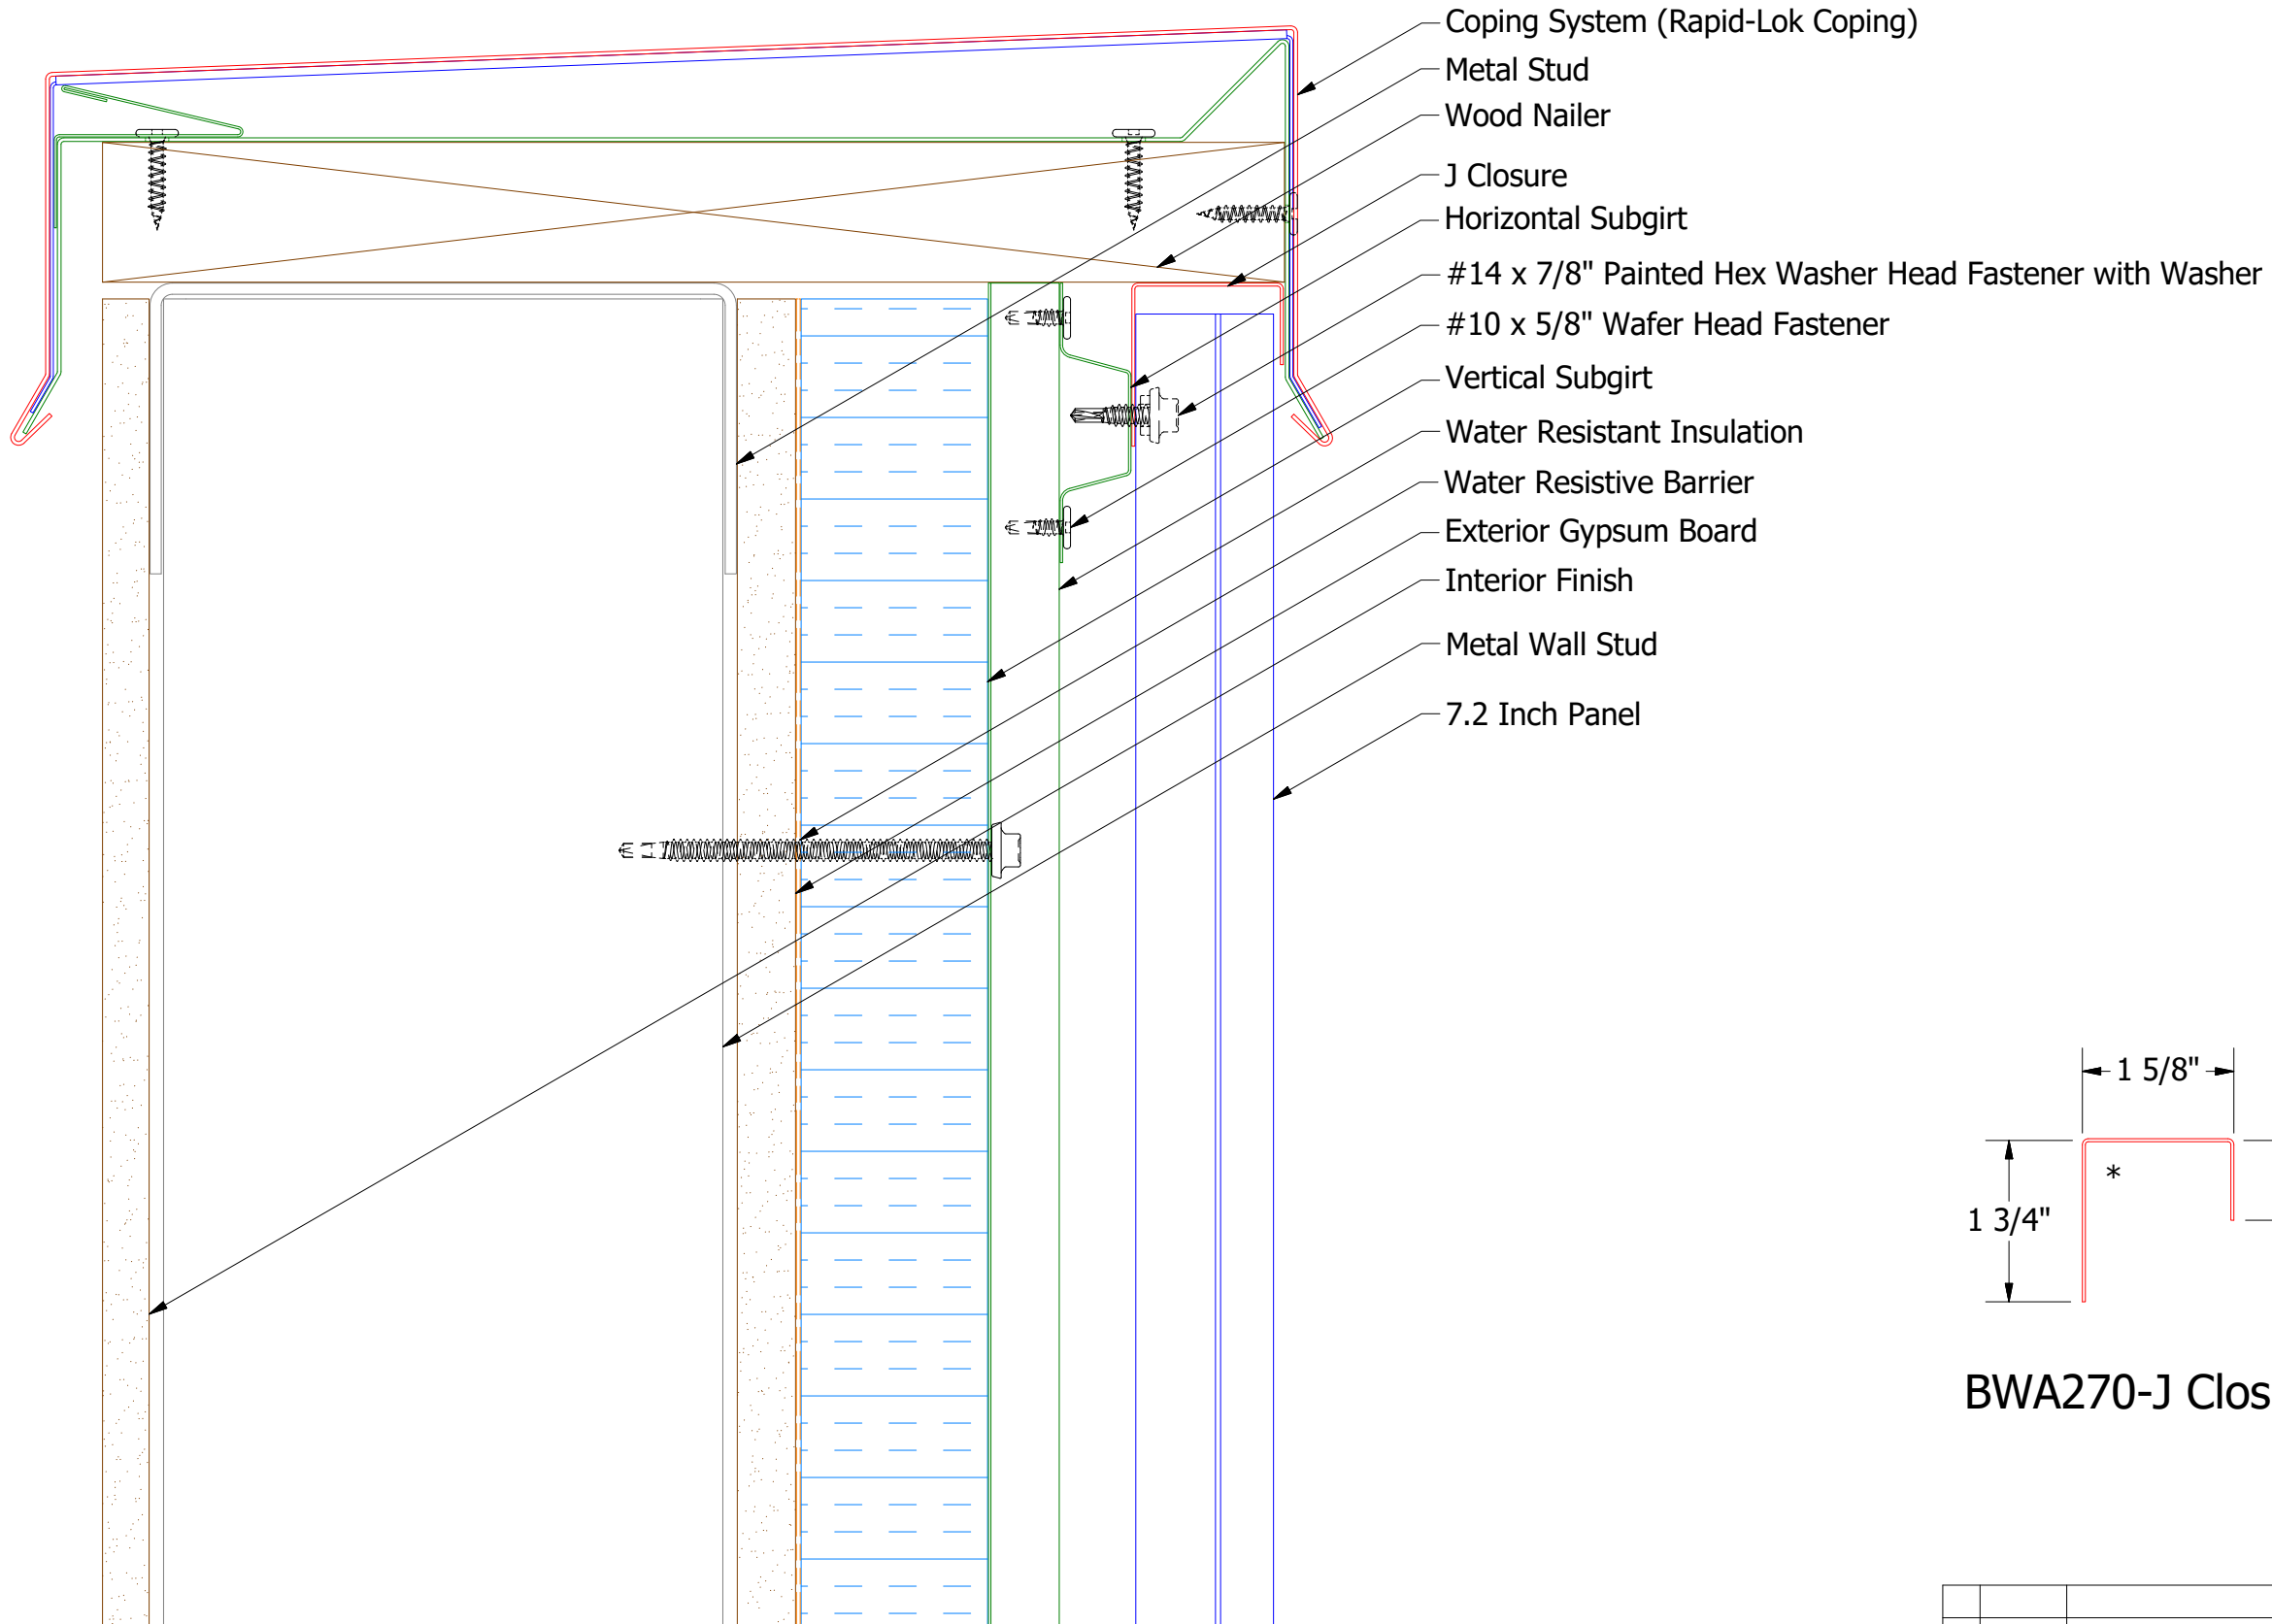

ATAS INTERNATIONAL, INC
 Allentown PA
 610-395-8445
 Mesa AZ
 480-558-7210

7.2 Inch Rib Open Top of Wall Detail

REV. NO.	DATE	DESCRIPTION OF REVISION	BY	APP	DWG. NO.	DR	DATE
						DMR	8/29/2016
						APP	DATE
					MATERIAL	SH. SIZE	SCALE
						B	X:X