

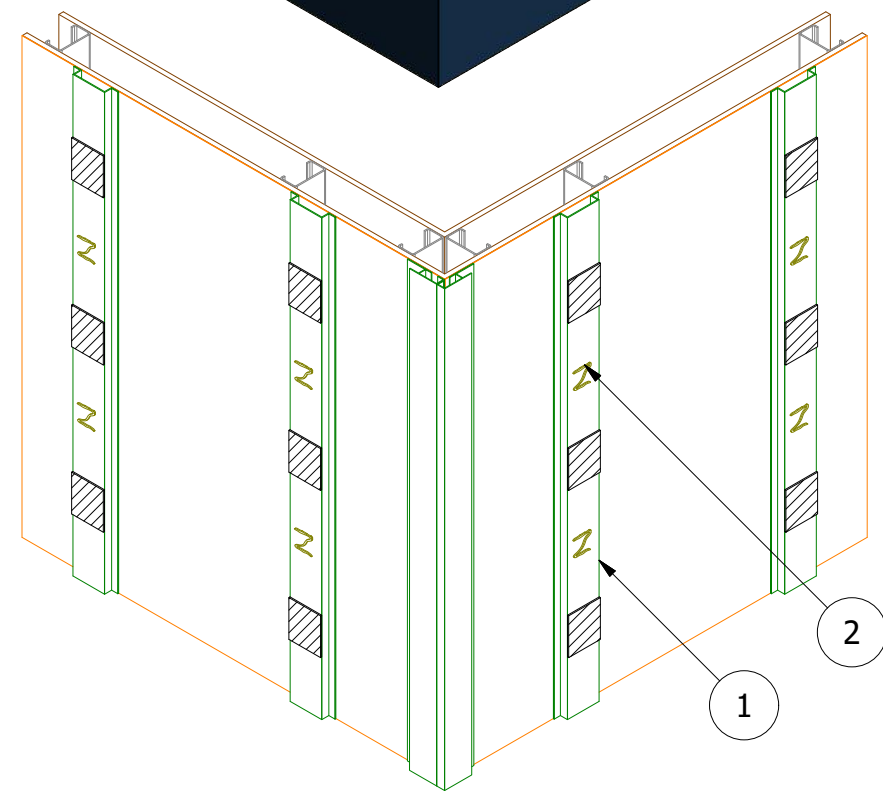




SterraCore Panel

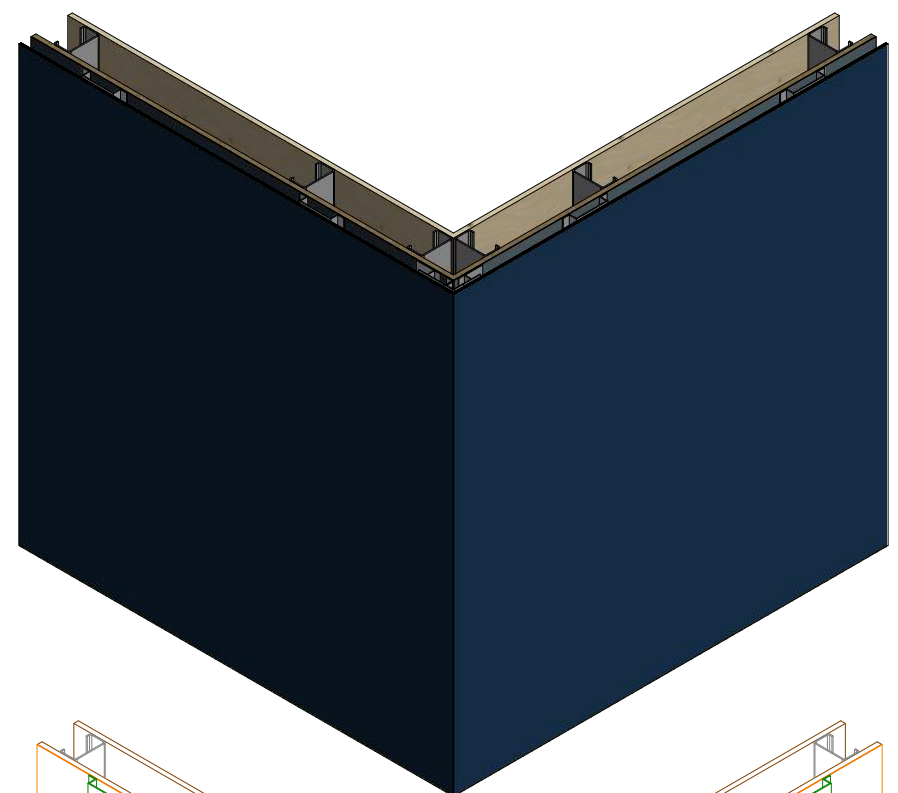

- (1) Sub-Framing Member Installed 16" - 24" O.C.
- (2) Panel Adhesive Applied 16" O.C. Vertically and 4" Foam Tape Strips Installed Vertically on Sub-Framing Member. (Refer to Sub-Framing Details)

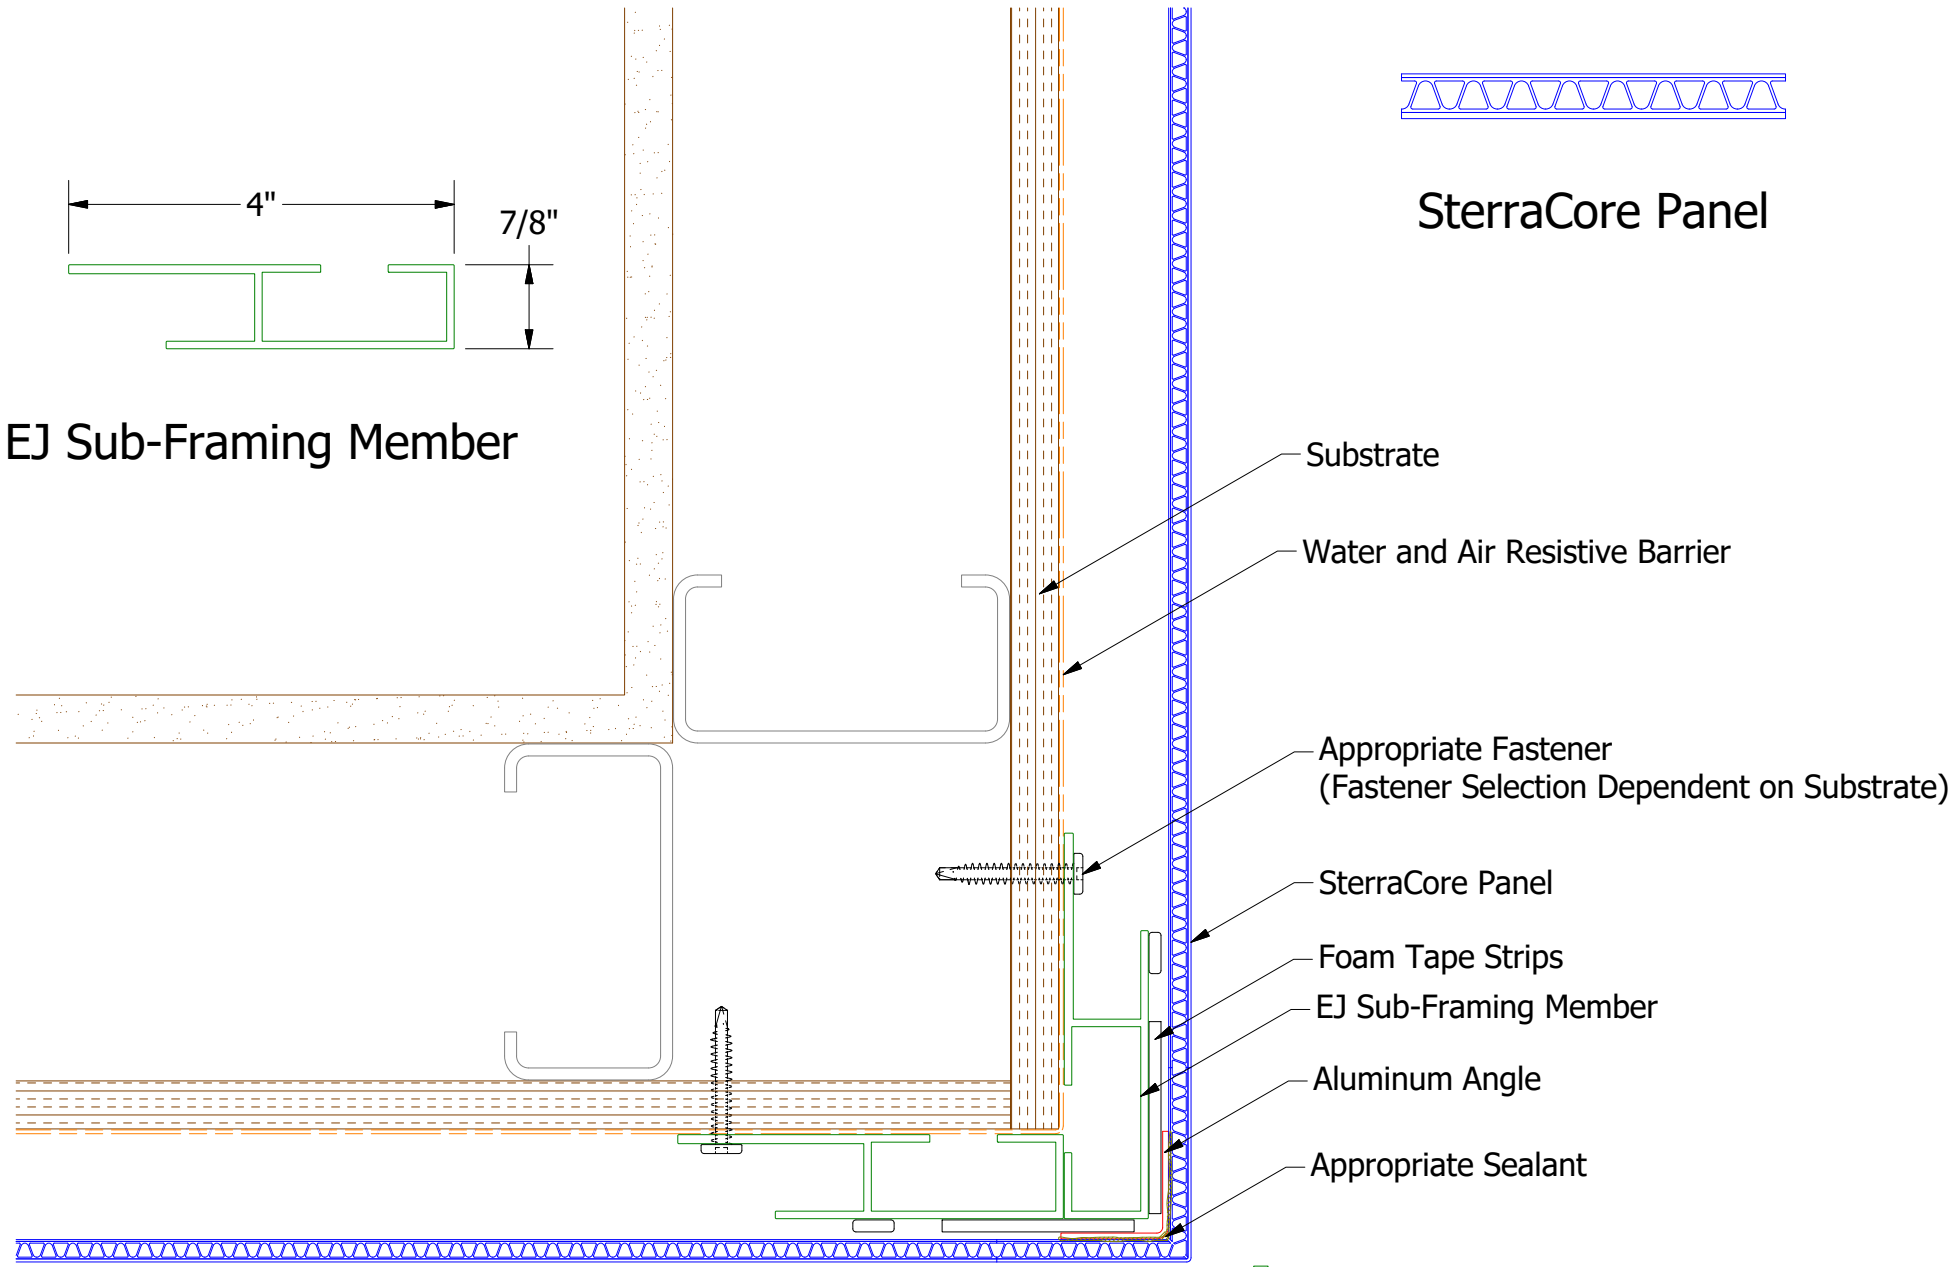


EJ Sub-Framing Member

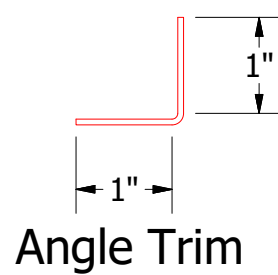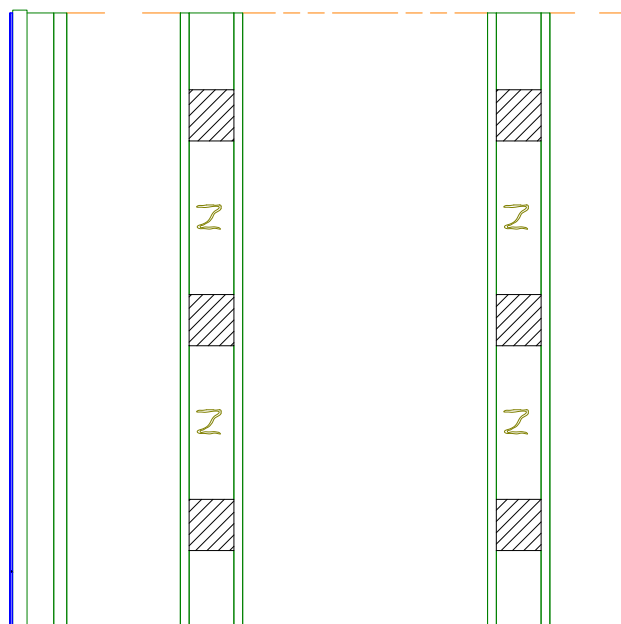

Angle Trim

SH/ RH/ AH Sub-Framing Member

- SH: D1 = 4 7/8"
- RH: D1 = 6 3/8"
- AH: D1 = 3 5/8"

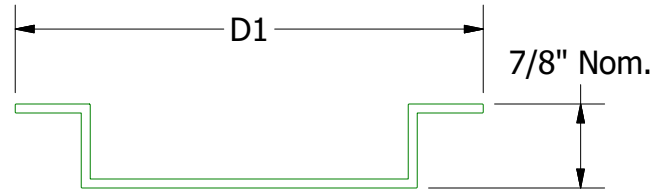

Note: Spacing between Panels and Water and Air Resistive Barrier are shown for Clarity.
Note: Field Route and Bend Panel at Corner.

ATAS INTERNATIONAL, INC Allentown PA 610-395-8445 Mesa AZ 480-558-7210		TITLE SterraCore Routed Outside Corner Detail - 1 Piece	
		DWG. NO. DR APP DATE DMR DATE 5/1/2020	DATE DATE
MATERIAL		SH. SIZE B	SCALE X:X

REV. NO.	DATE	DESCRIPTION OF REVISION	BY	APP