

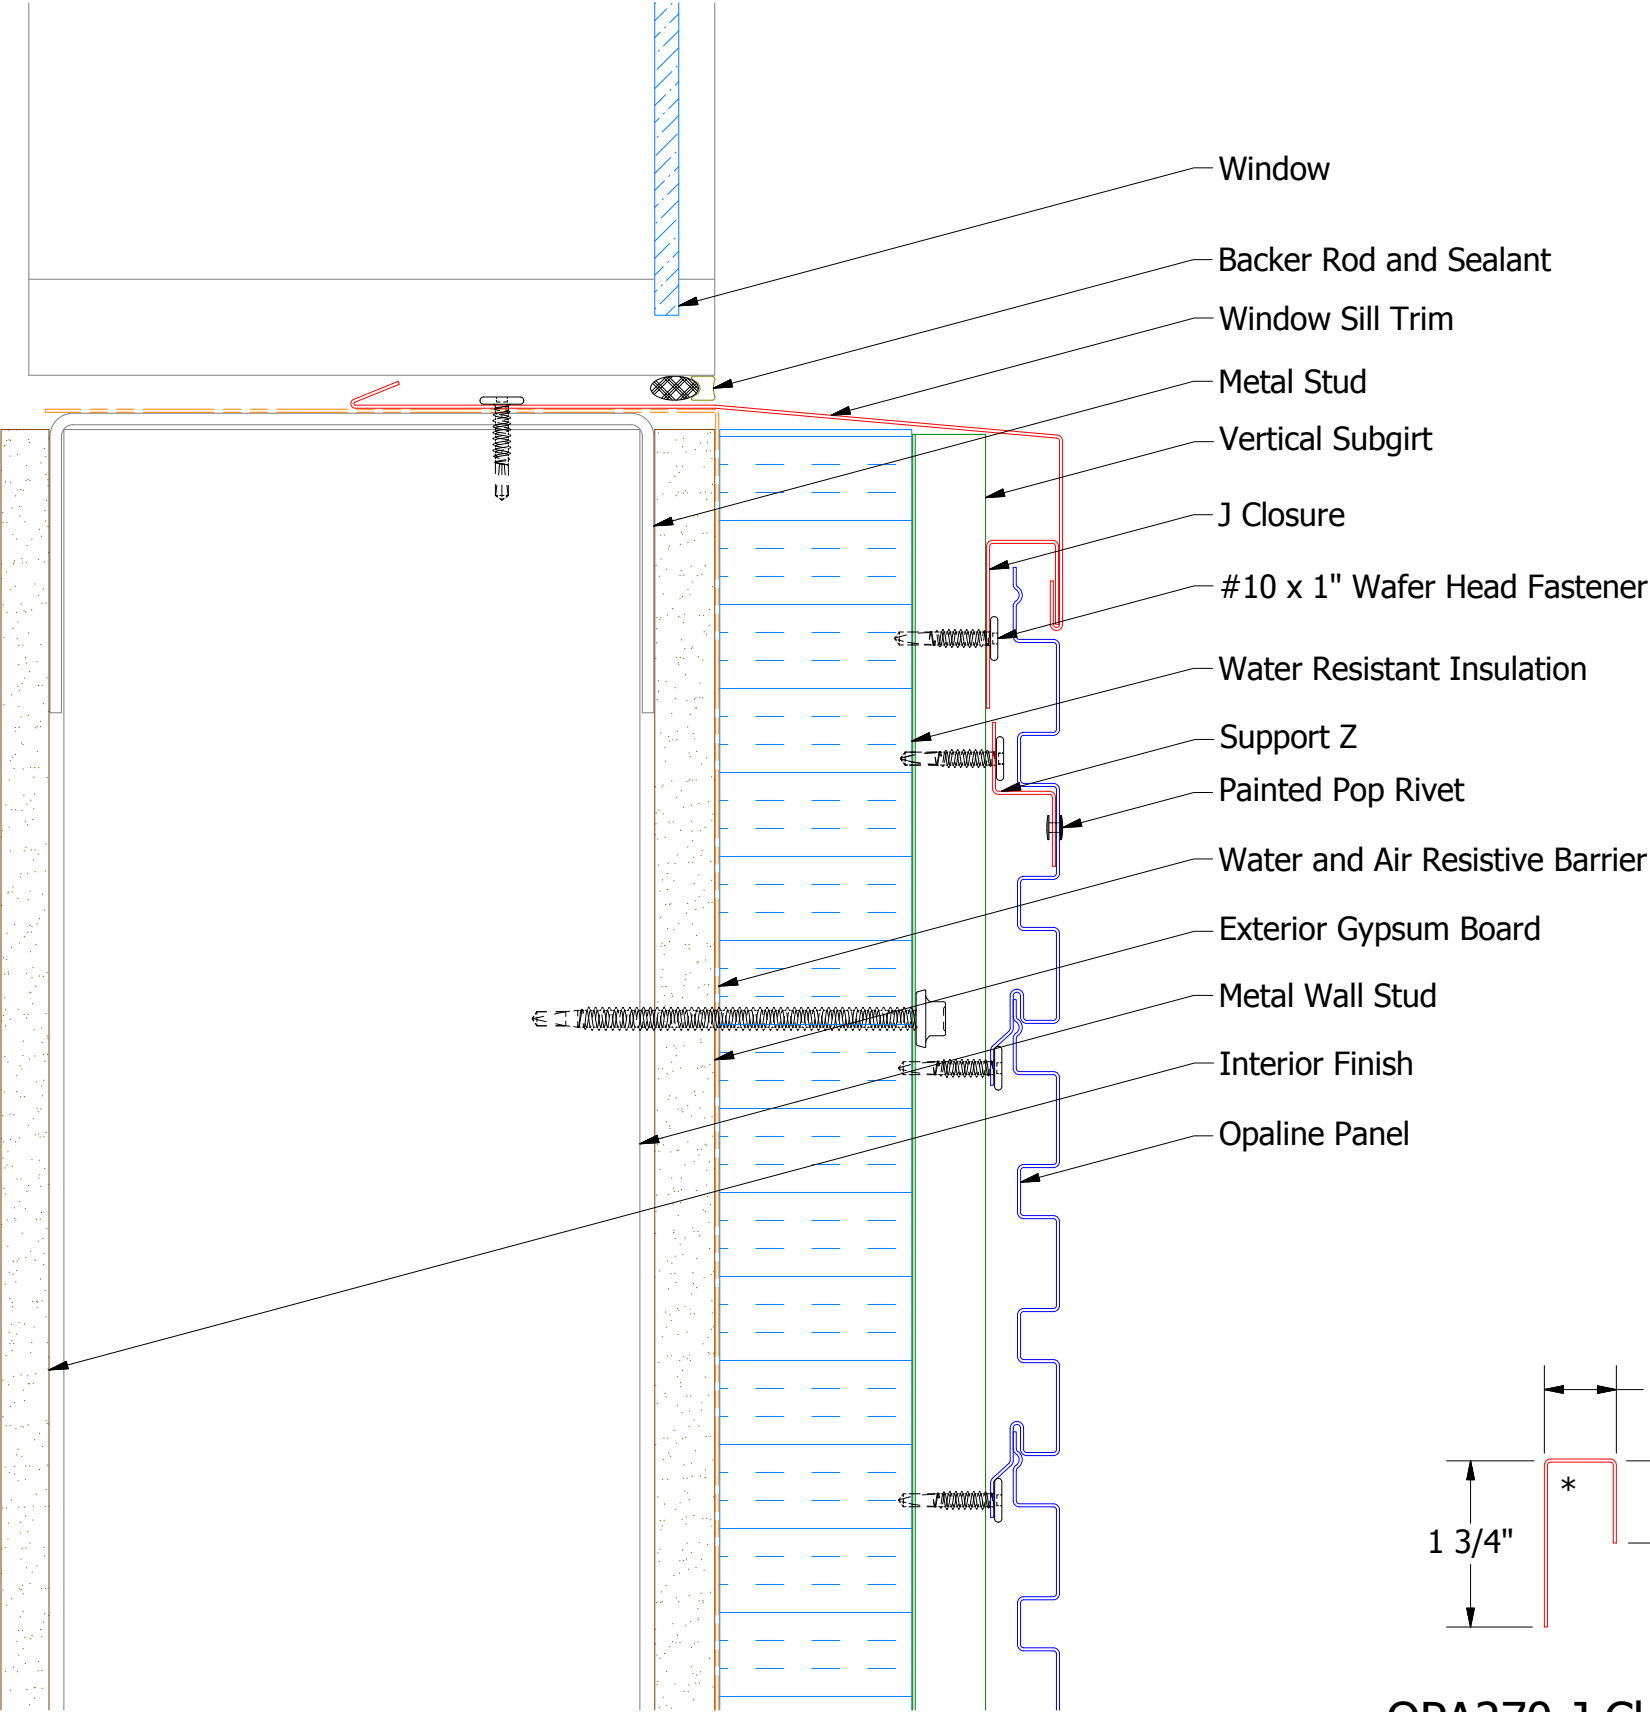



Horizontal Panel

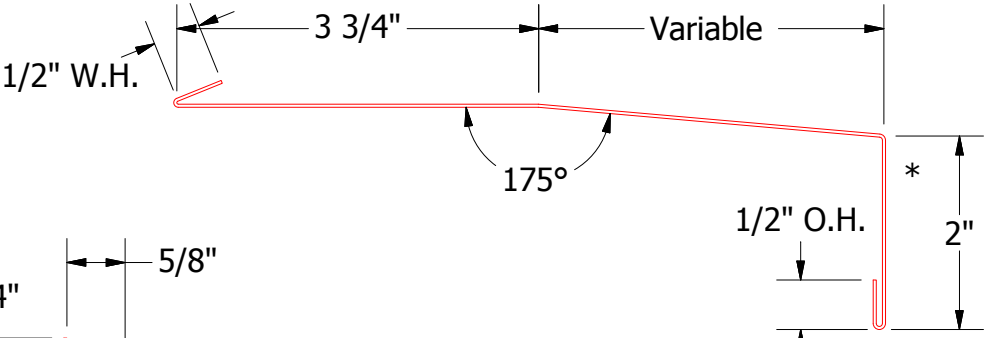

OPA270-J Closure

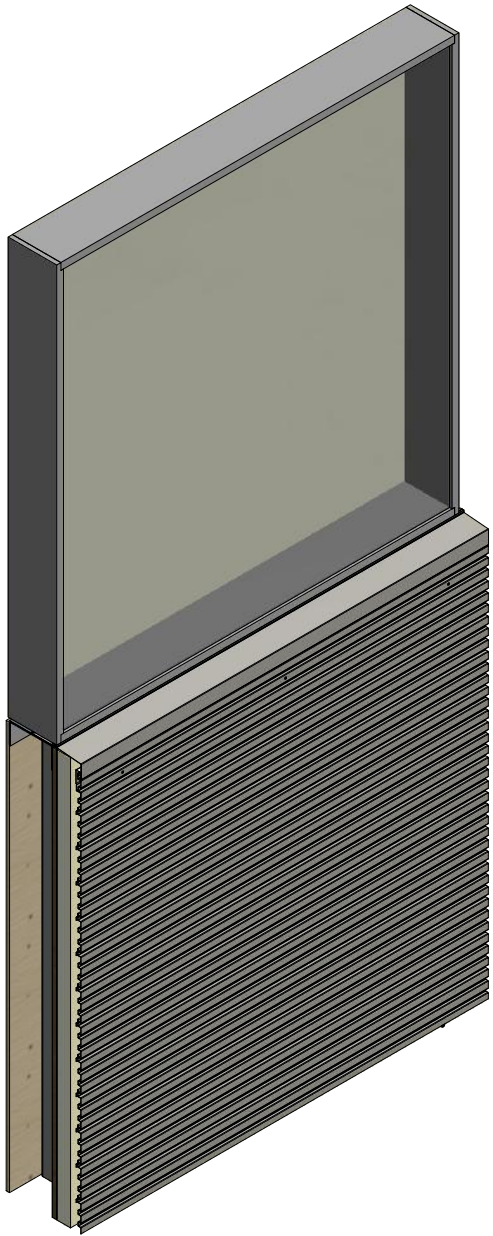

OPA670-Window Sill Trim

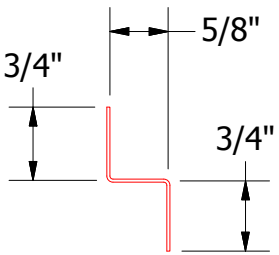

OPA681-Support Z

		ATAS INTERNATIONAL, INC	
		Allentown PA 610-395-8445 Mesa AZ 480-558-7210	
TITLE Opaline Open Window Sill Detail			
DWG. NO.		DR DMR	DATE 10/13/2016
MATERIAL		APP	DATE
		SH. SIZE B	SCALE X:X