

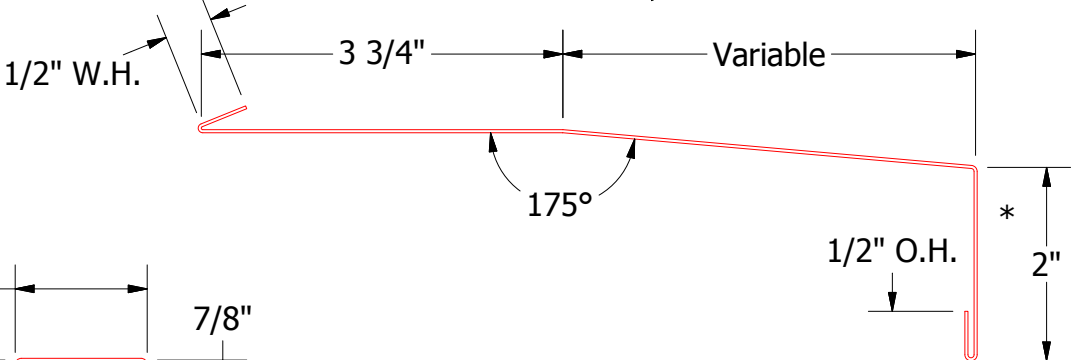
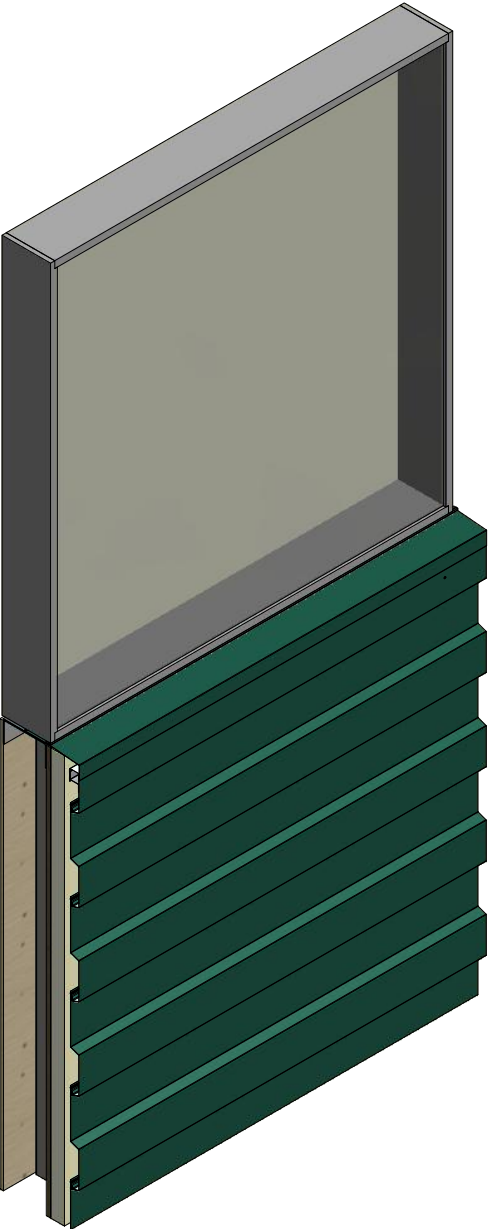



Horizontal Panel

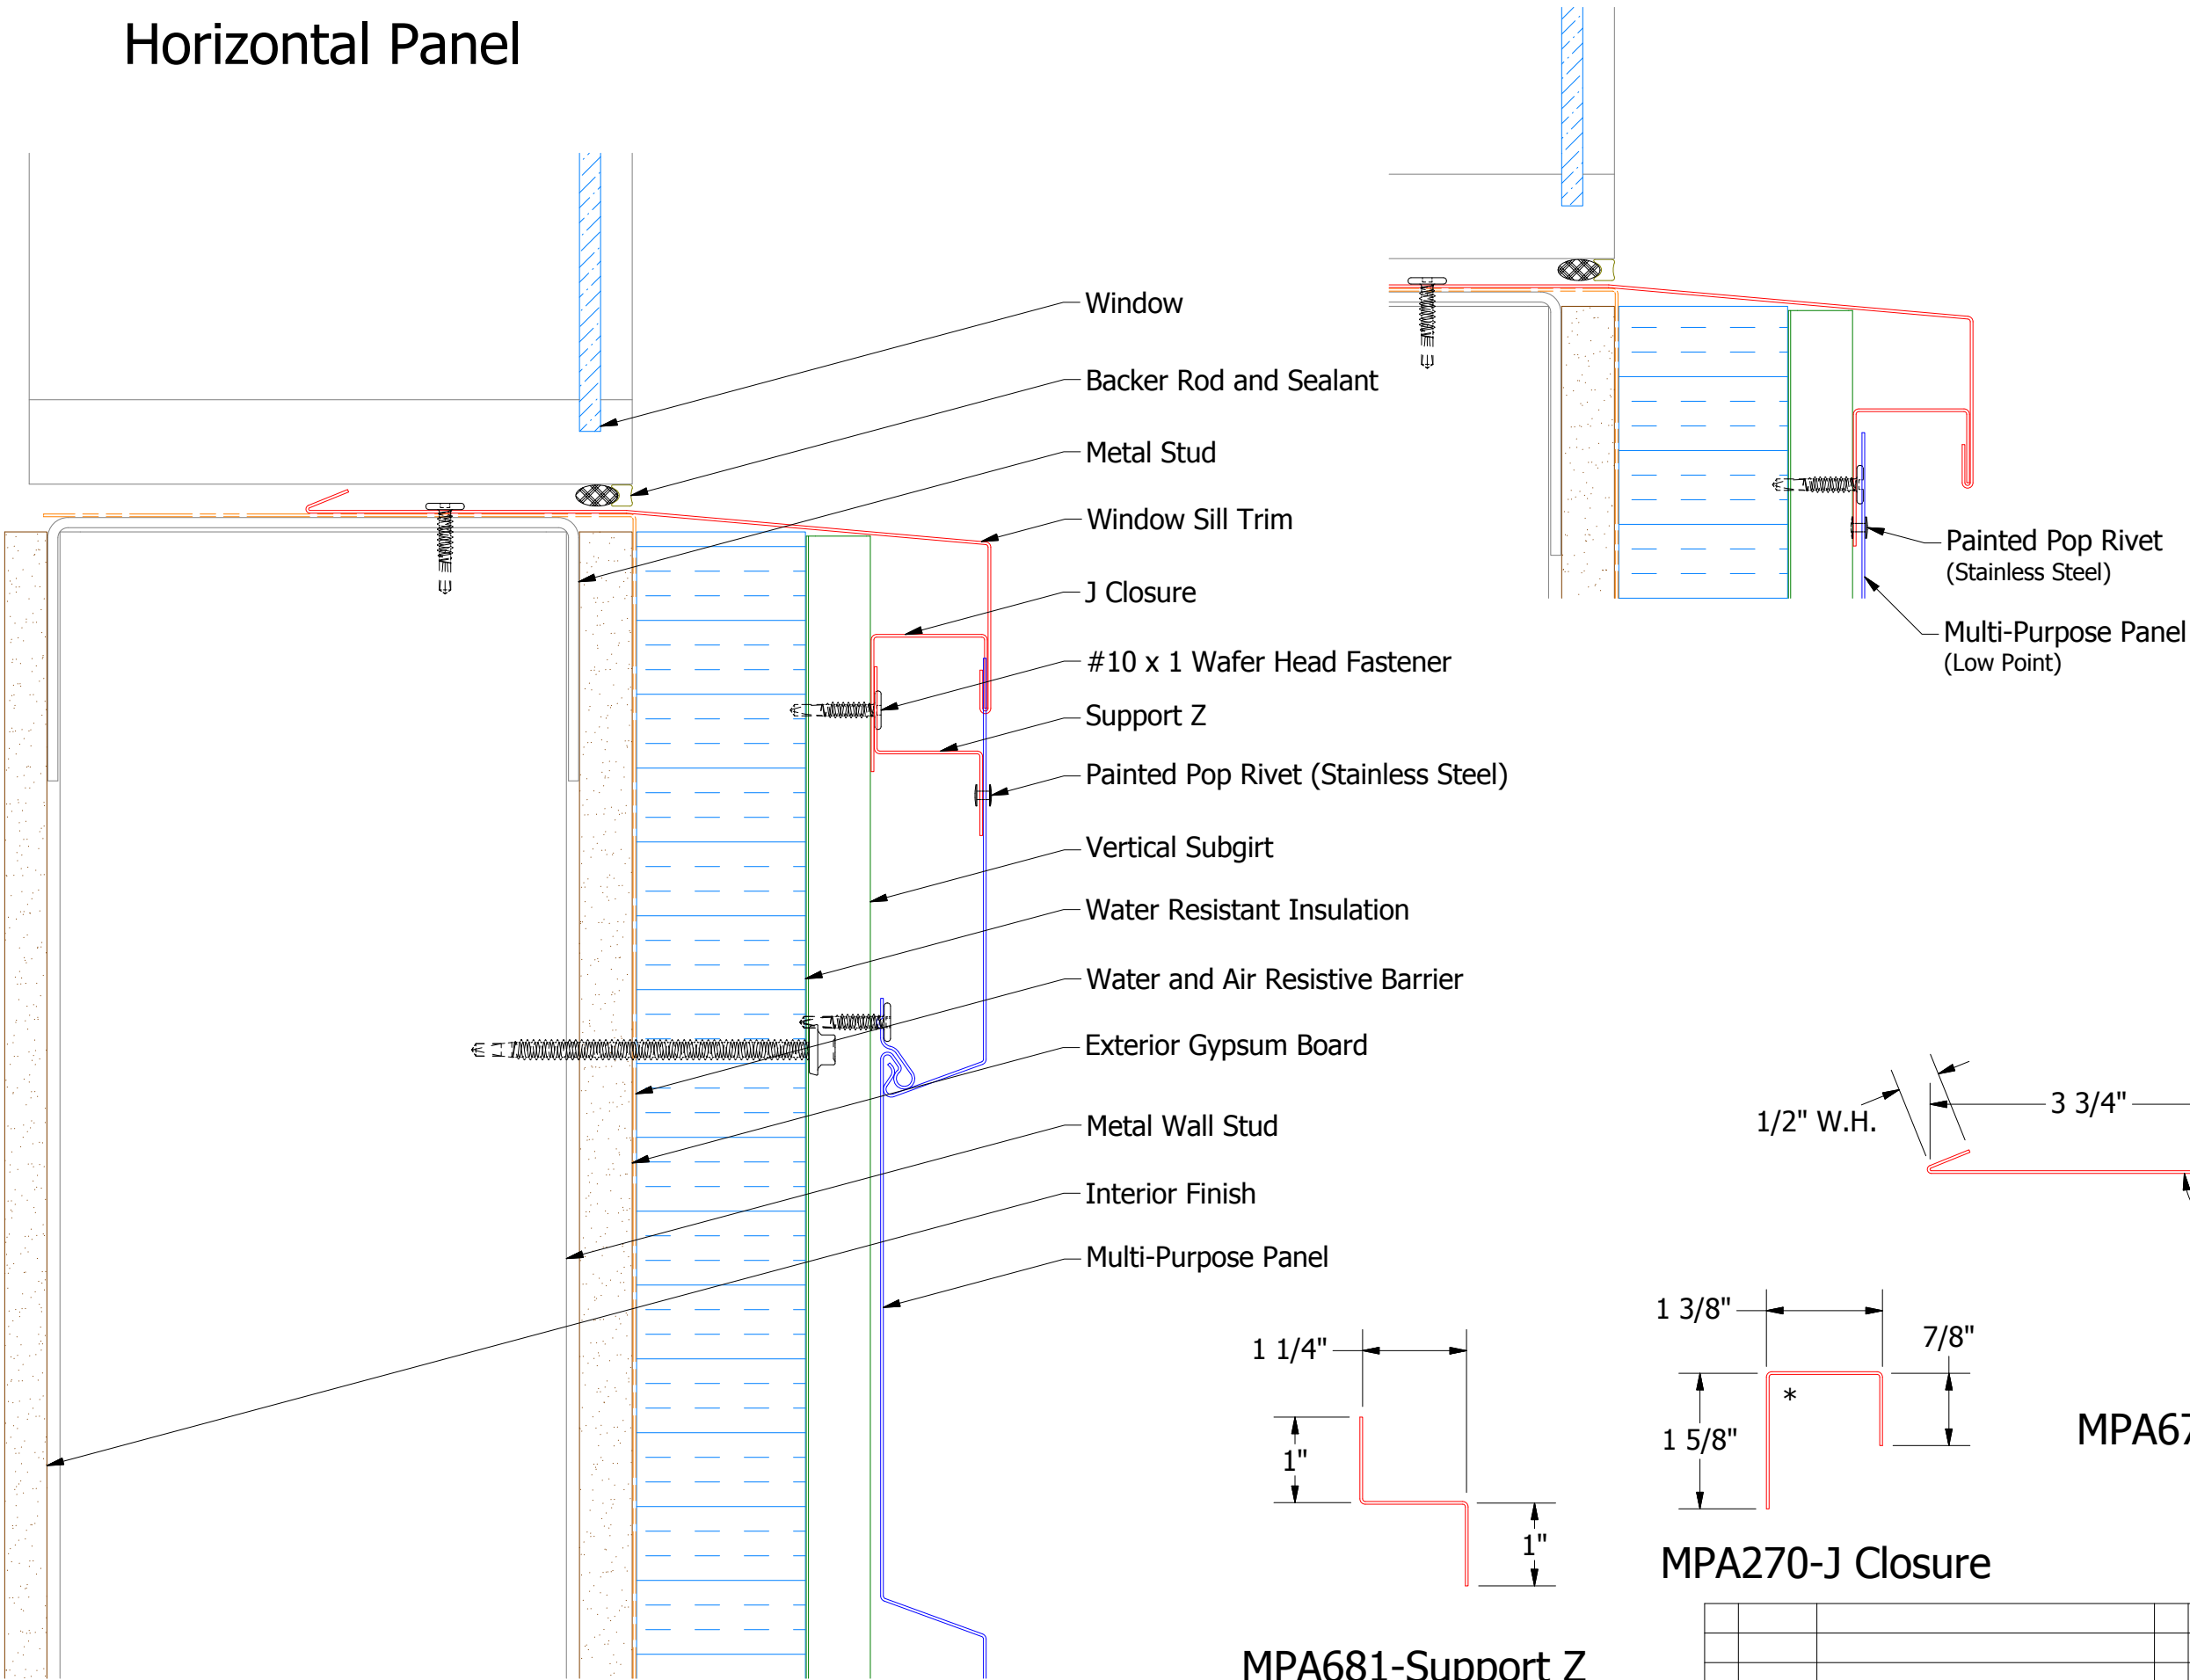

MPA670-Window Sill Trim

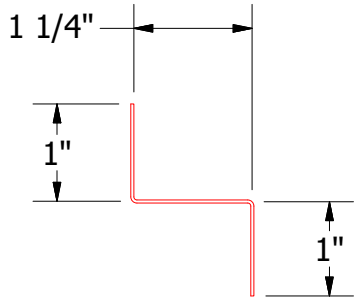


MPA681-Support Z

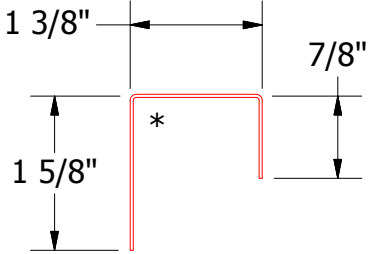

MPA270-J Closure

					Multi-Purpose Window Sill Detail				
						DWG. NO.		DR	DATE
								DMR	2/8/2017
						MATERIAL		APP	DATE
REV. NO.	DATE	DESCRIPTION OF REVISION			BY	APP	SH. SIZE		SCALE
							B		X:X

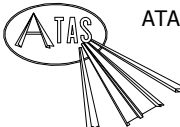

ATAS INTERNATIONAL, INC
Allentown PA
610-395-8445
Mesa AZ
480-558-7210