

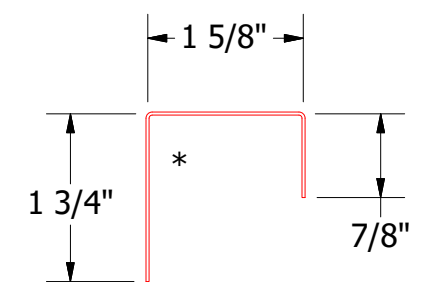


Horizontal Panel

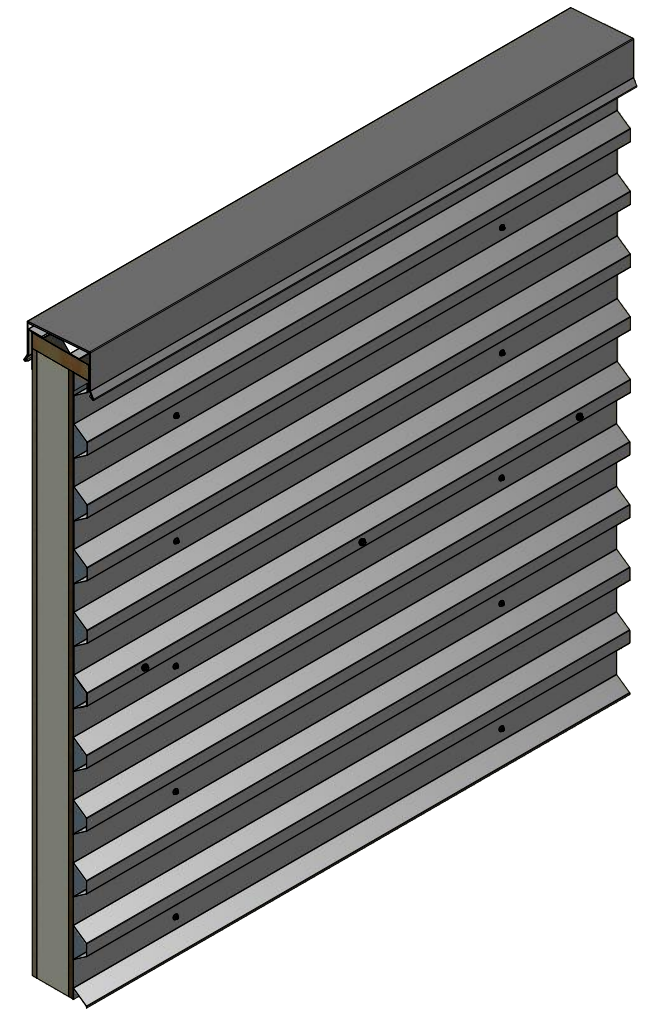

BWA270 - J Closure

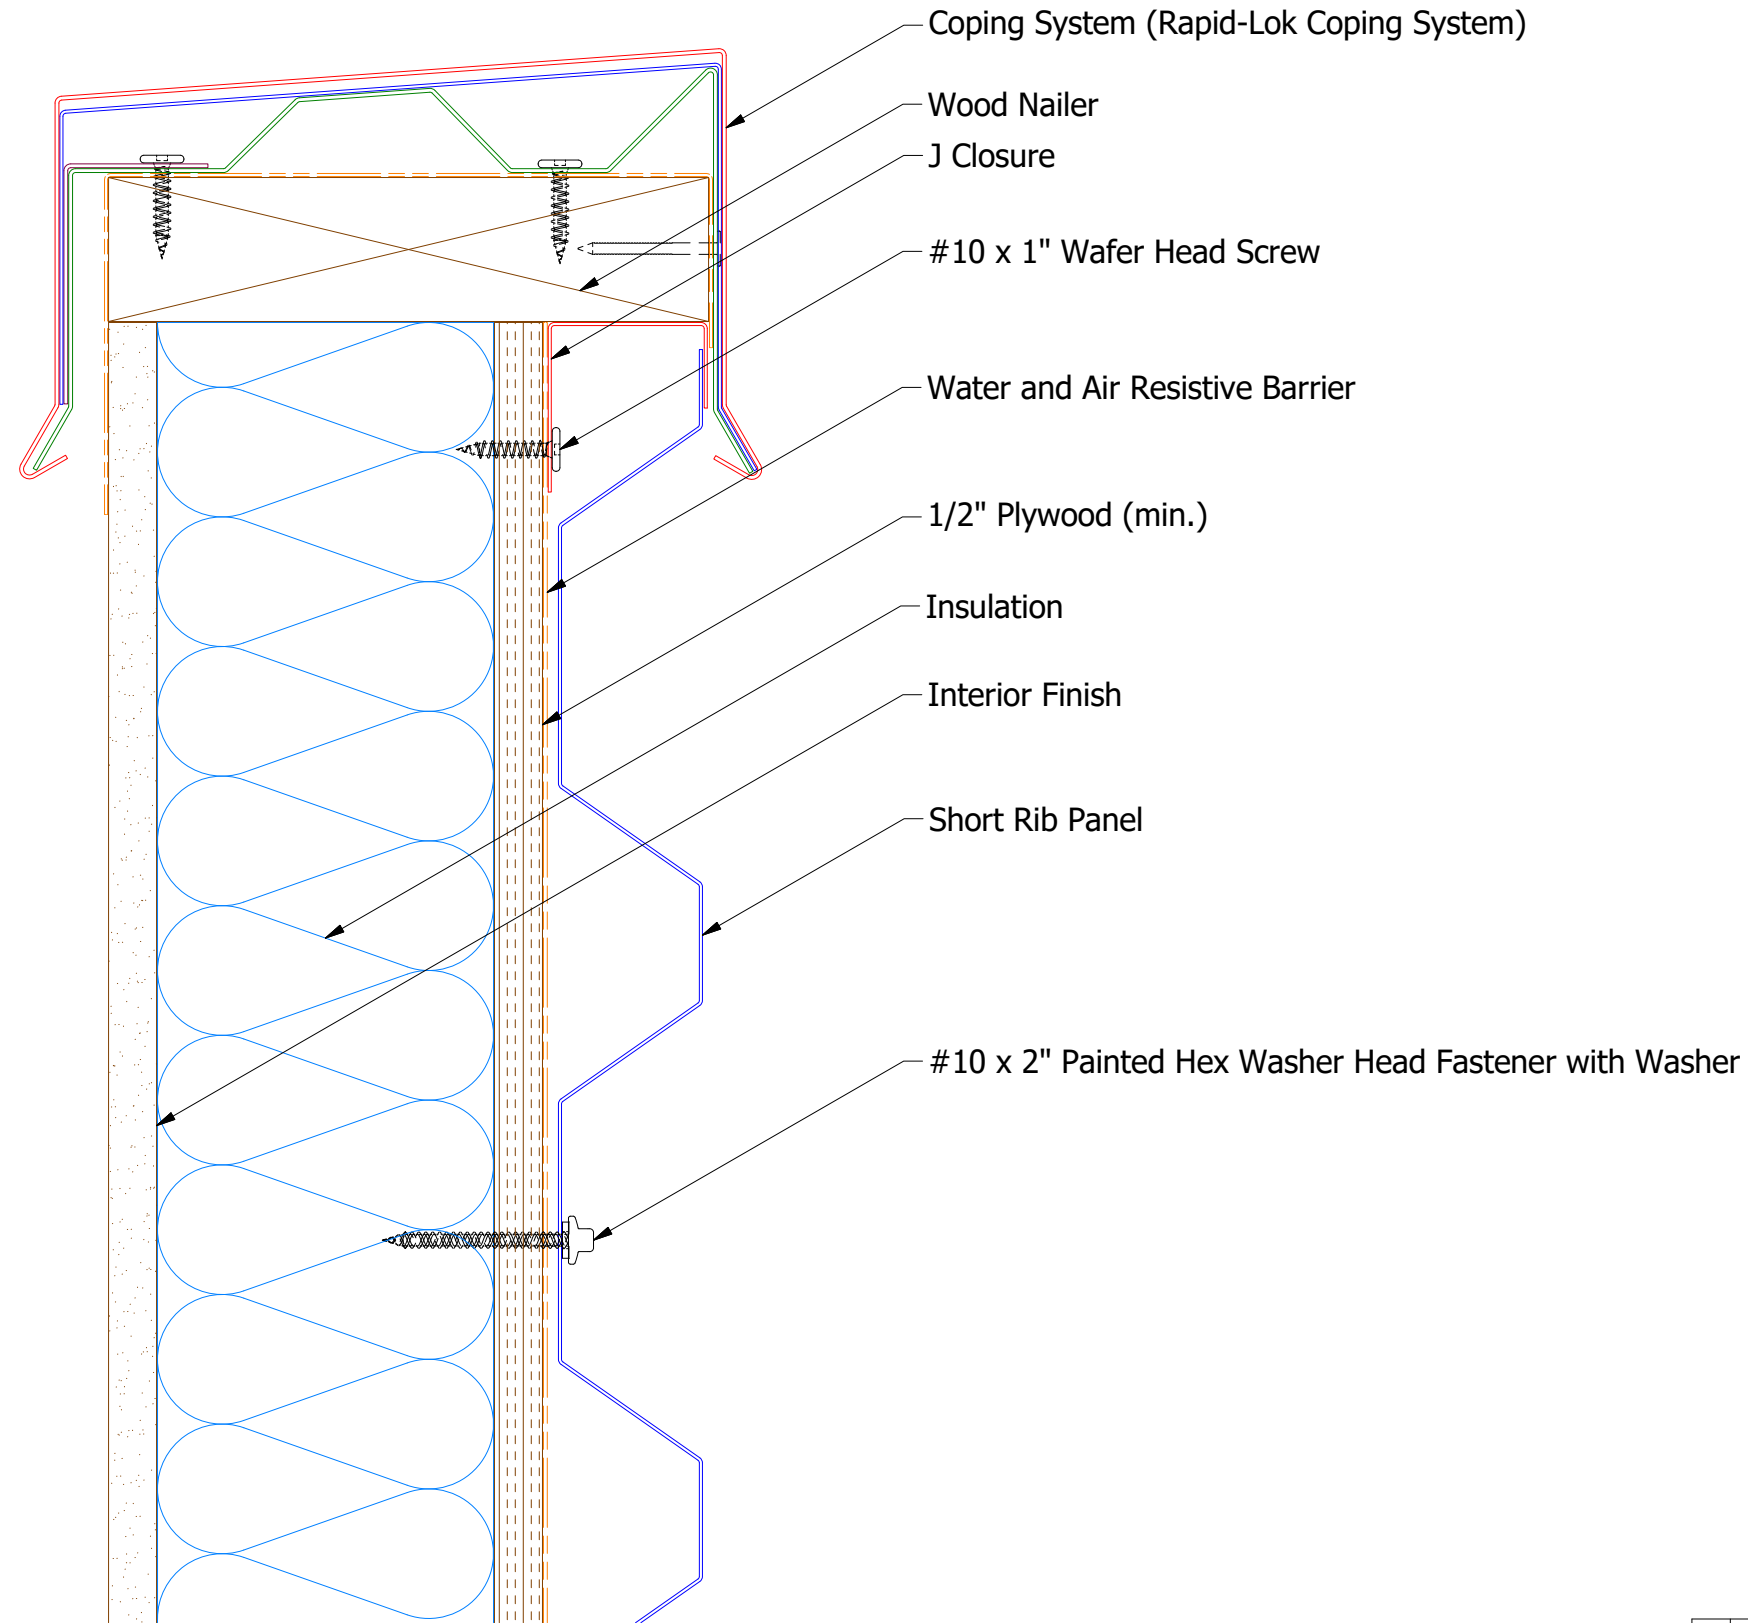

ATAS INTERNATIONAL, INC
 Allentown PA
 610-395-8445
 Mesa AZ
 480-558-7210

Belvedere Short Rib Top of Wall Detail

REV. NO.	DATE	DESCRIPTION OF REVISION	BY	APP	DWG. NO.	DR	KRK	DATE	6/15/2015
						APP	DAS	DATE	7/21/16
						SH. SIZE	B	SCALE	X:X