

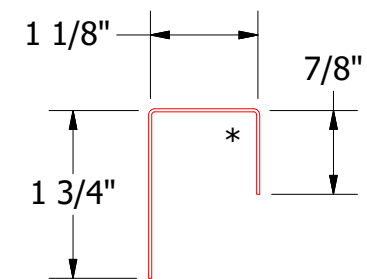
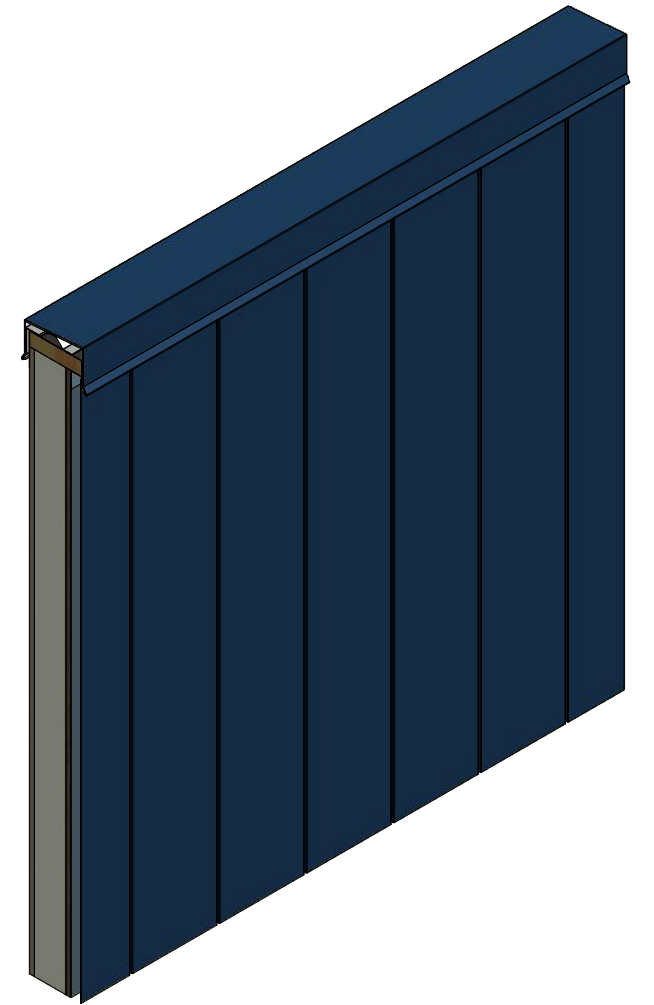


# Vertical Panel

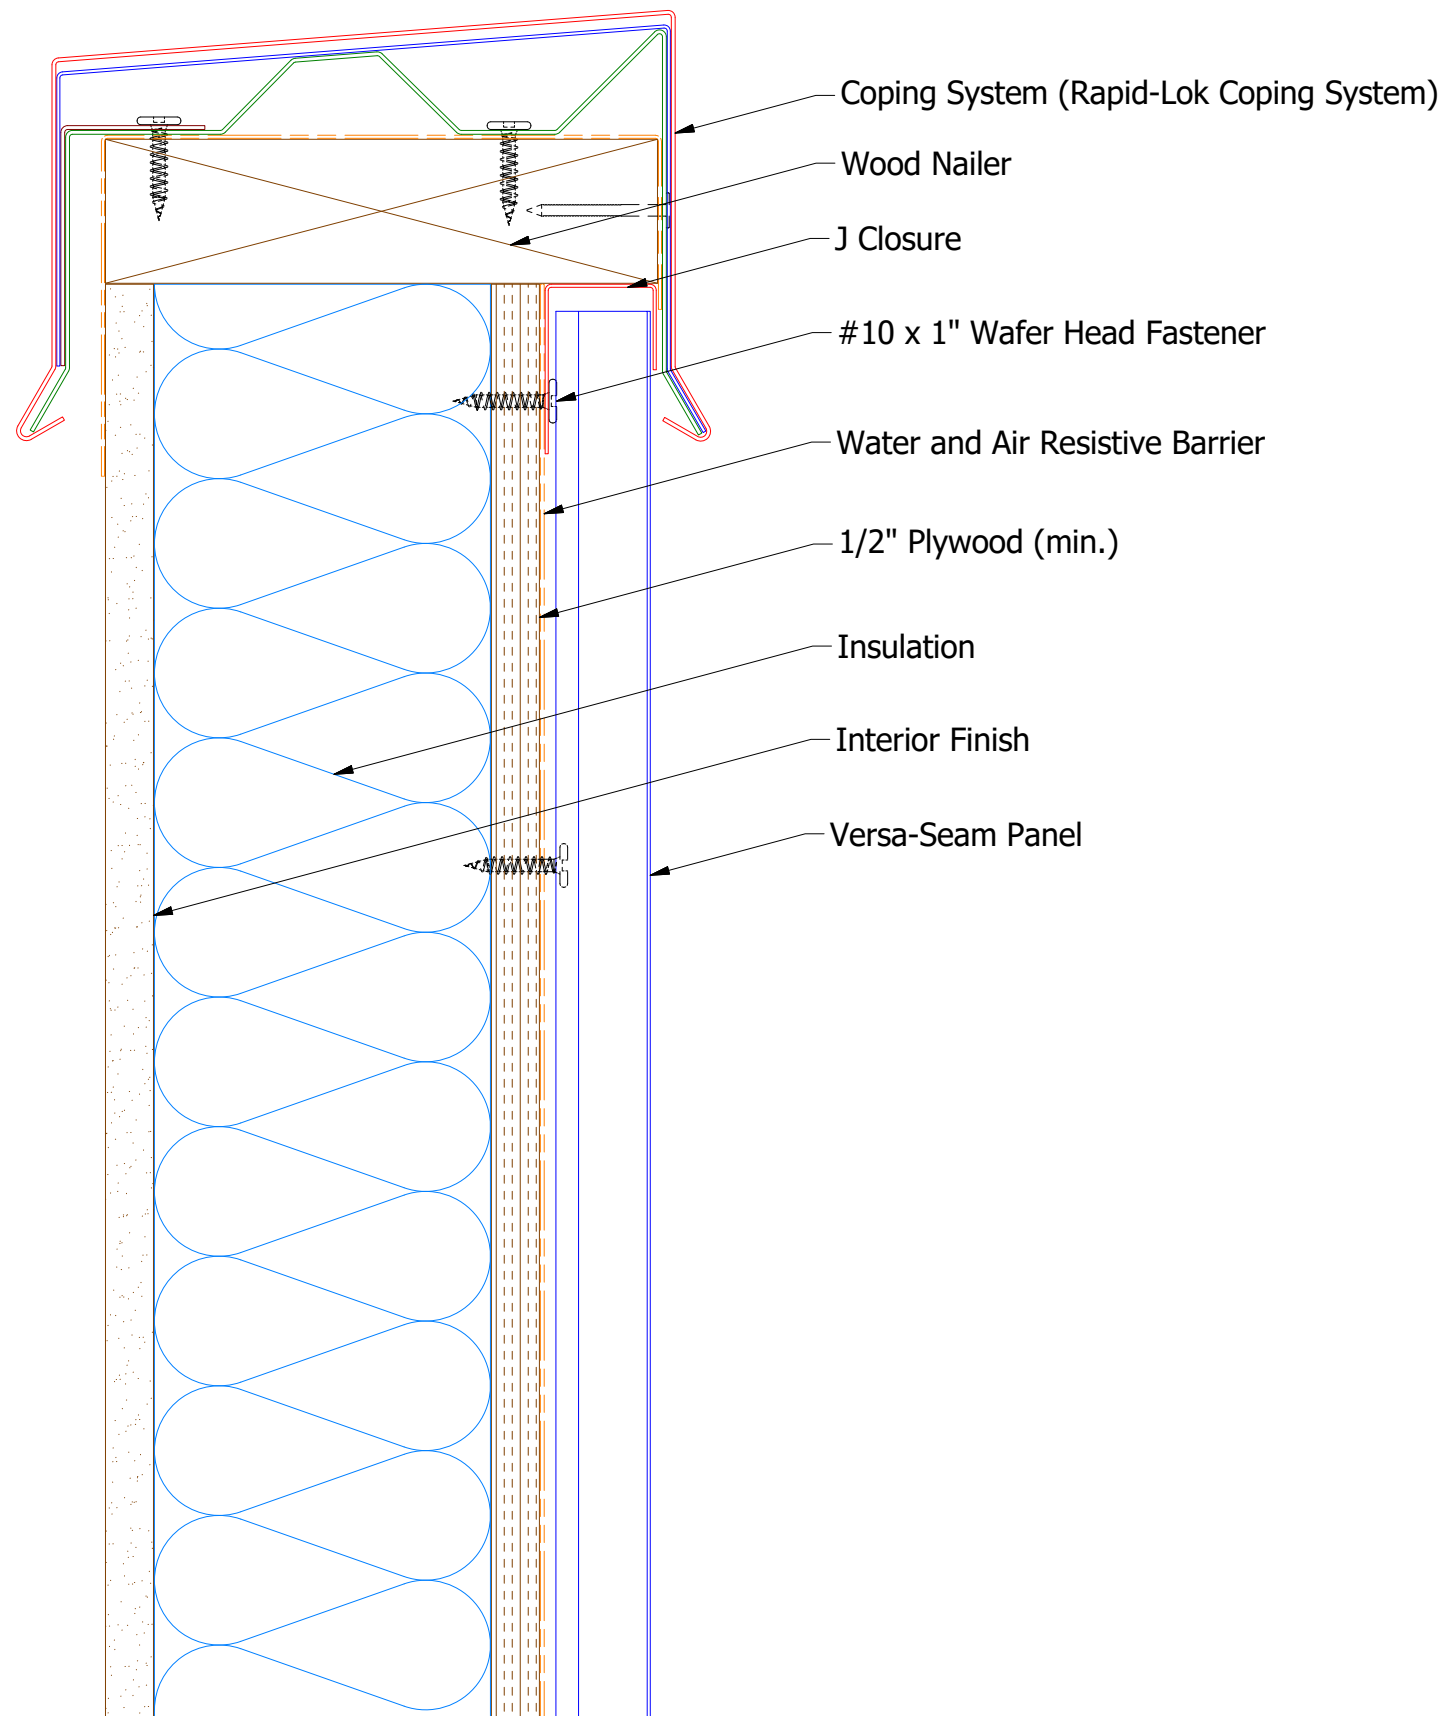

VSA270-J Closure

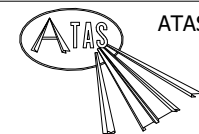

**ATAS INTERNATIONAL, INC**  
 Allentown PA  
 610-395-8445  
 Mesa AZ  
 480-558-7210

TITLE **Versa-Seam Top of Wall Detail**

REV. NO.	DATE	DESCRIPTION OF REVISION	BY	APP	DWG. NO.	DR	KRK	DATE	1/20/2016
						APP	DAS	DATE	7/29/16
						SH. SIZE	B	SCALE	X:X