
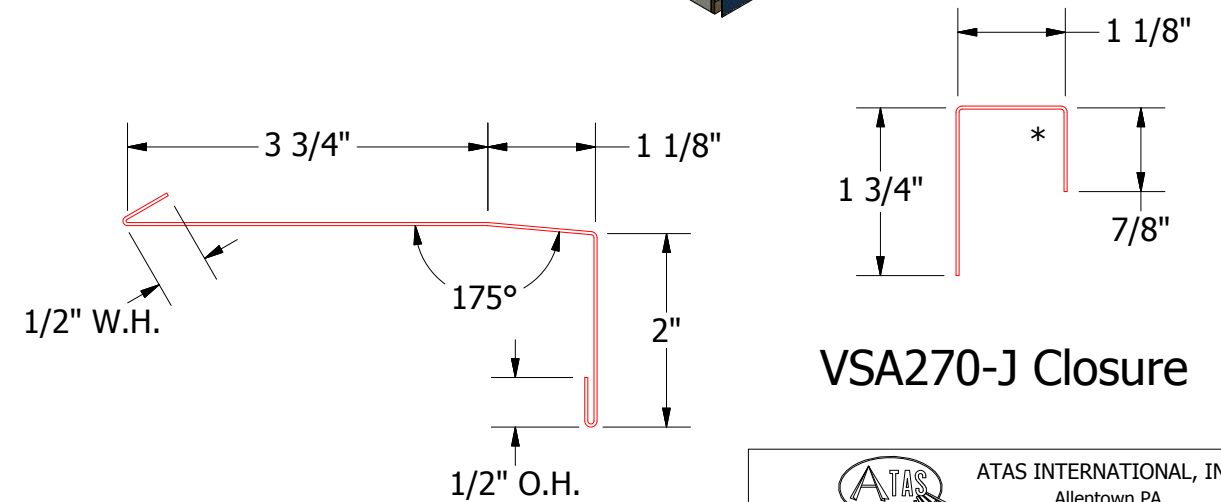
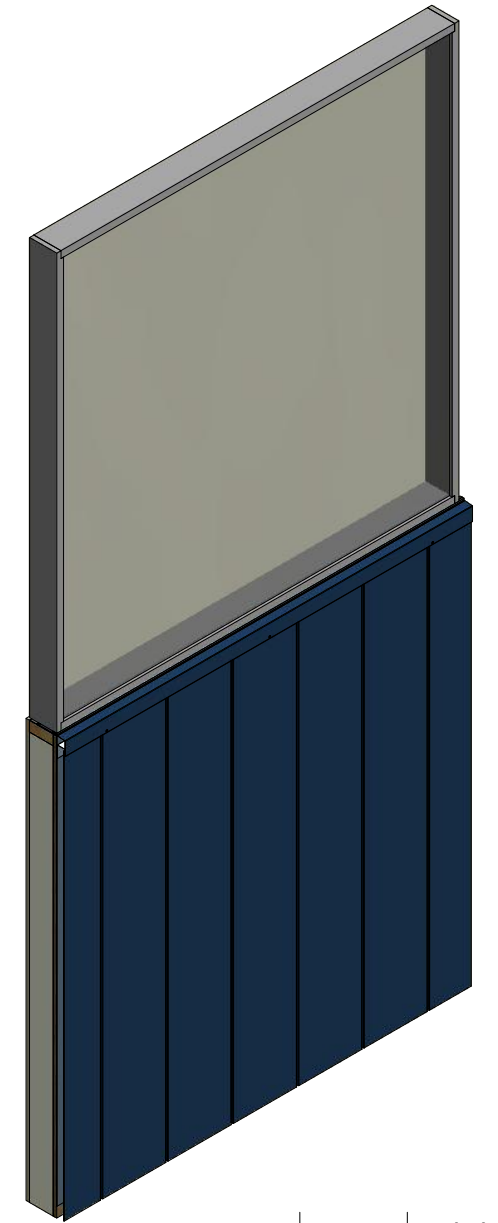


# Vertical Panel

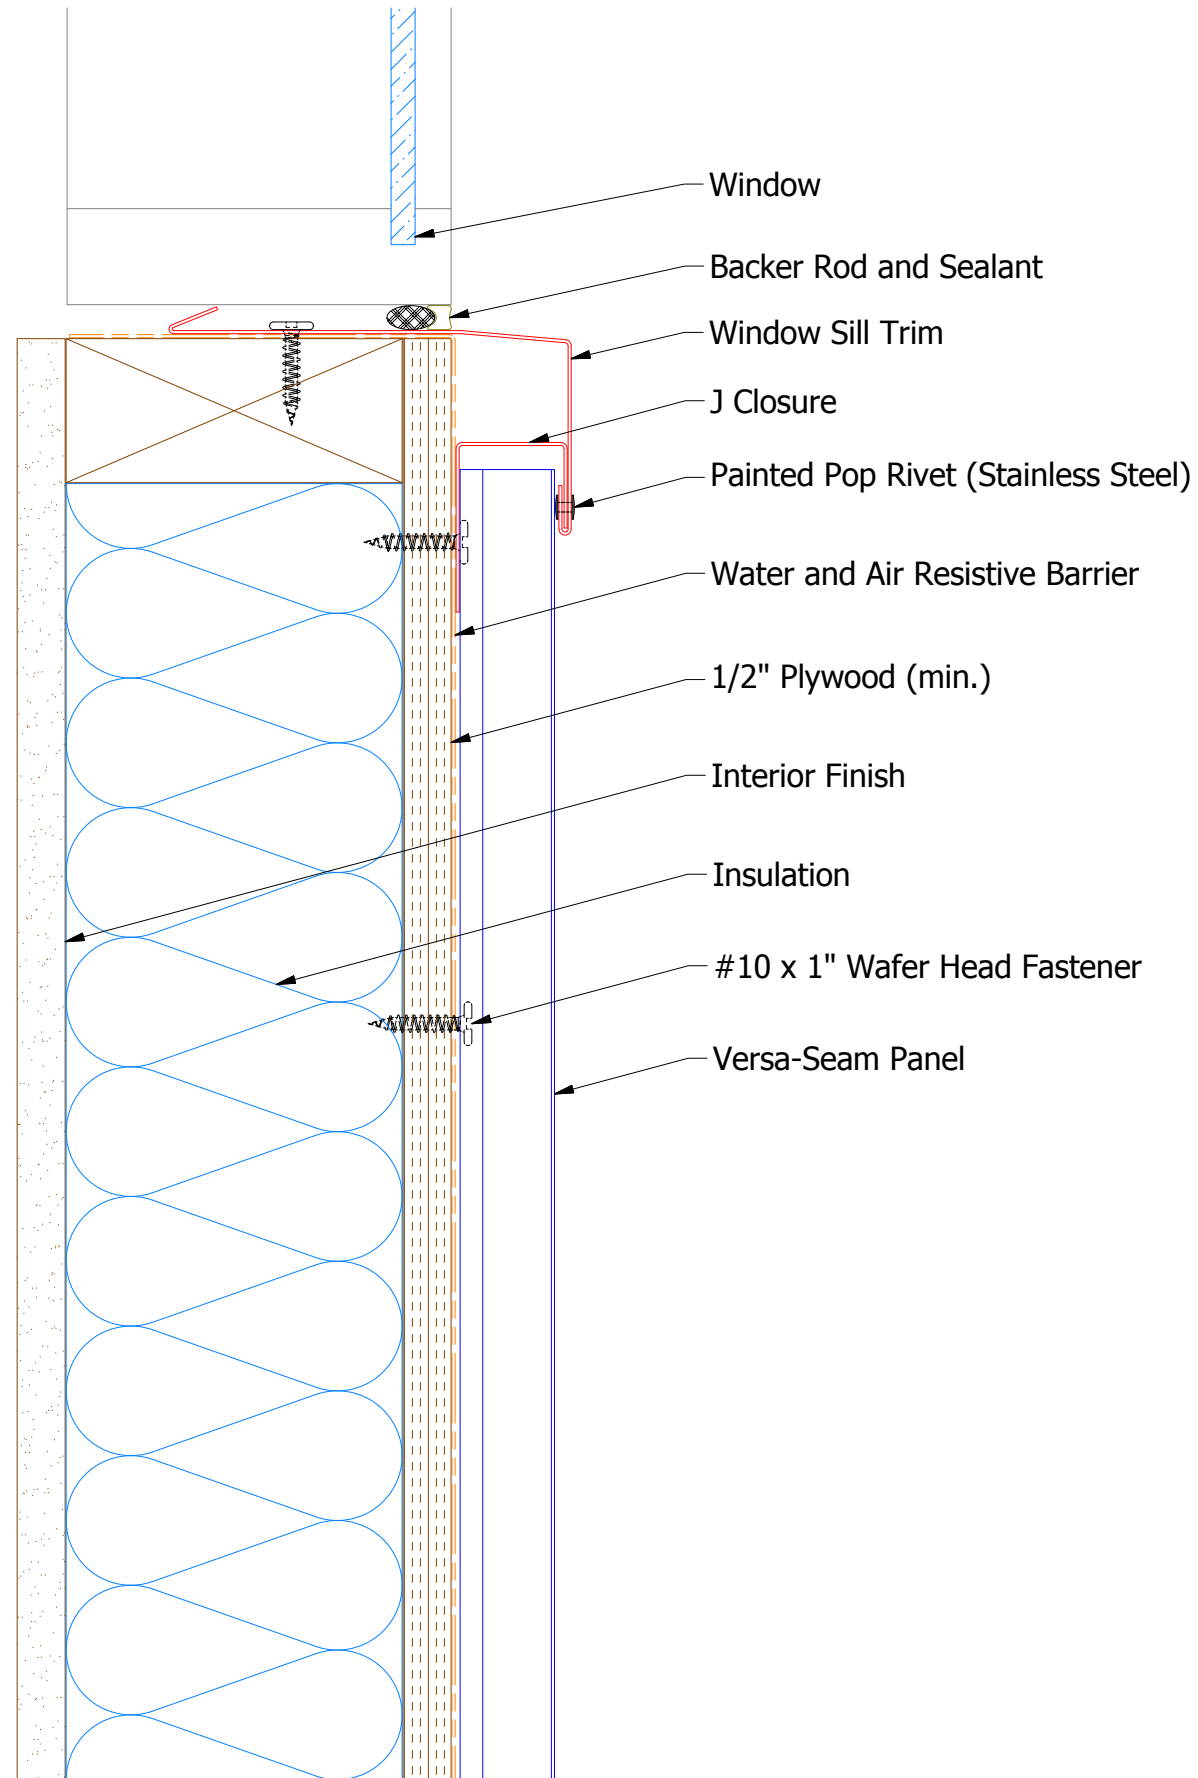


**ATAS INTERNATIONAL, INC**  
 Allentown PA  
 610-395-8445  
 Mesa AZ  
 480-558-7210

## VSA670 - Window Sill Trim

## Versa-Seam Window Sill Detail

REV. NO.	DATE	DESCRIPTION OF REVISION	BY	APP	DWG. NO.	DR	DATE
						KRK	7/30/2014
						DAS	8/1/16
					MATERIAL	SH. SIZE	SCALE
						B	X:X