
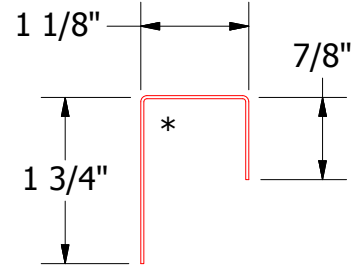
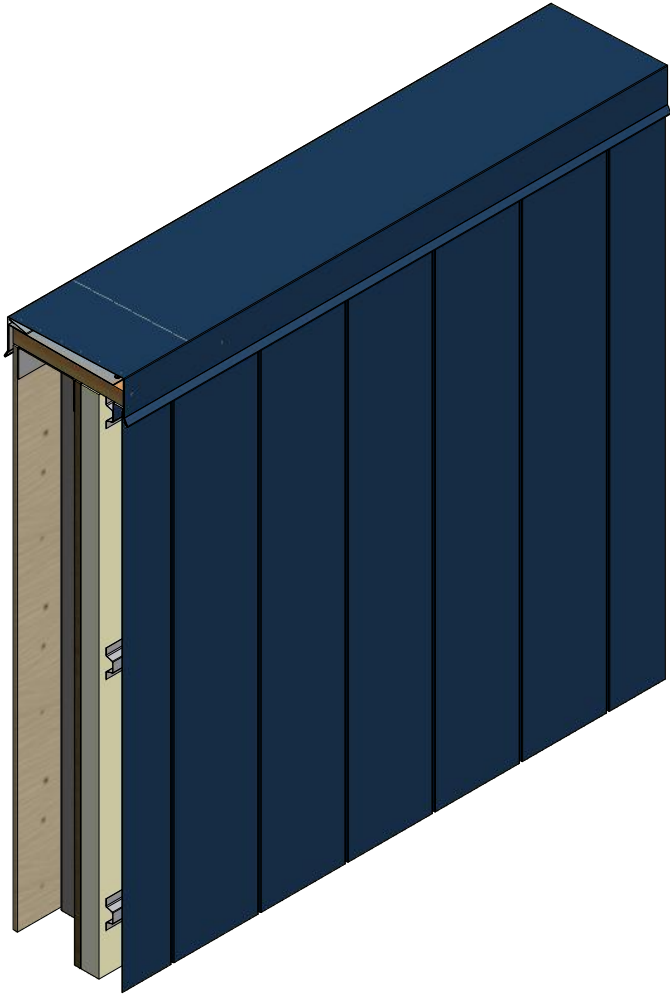


Vertical Panel

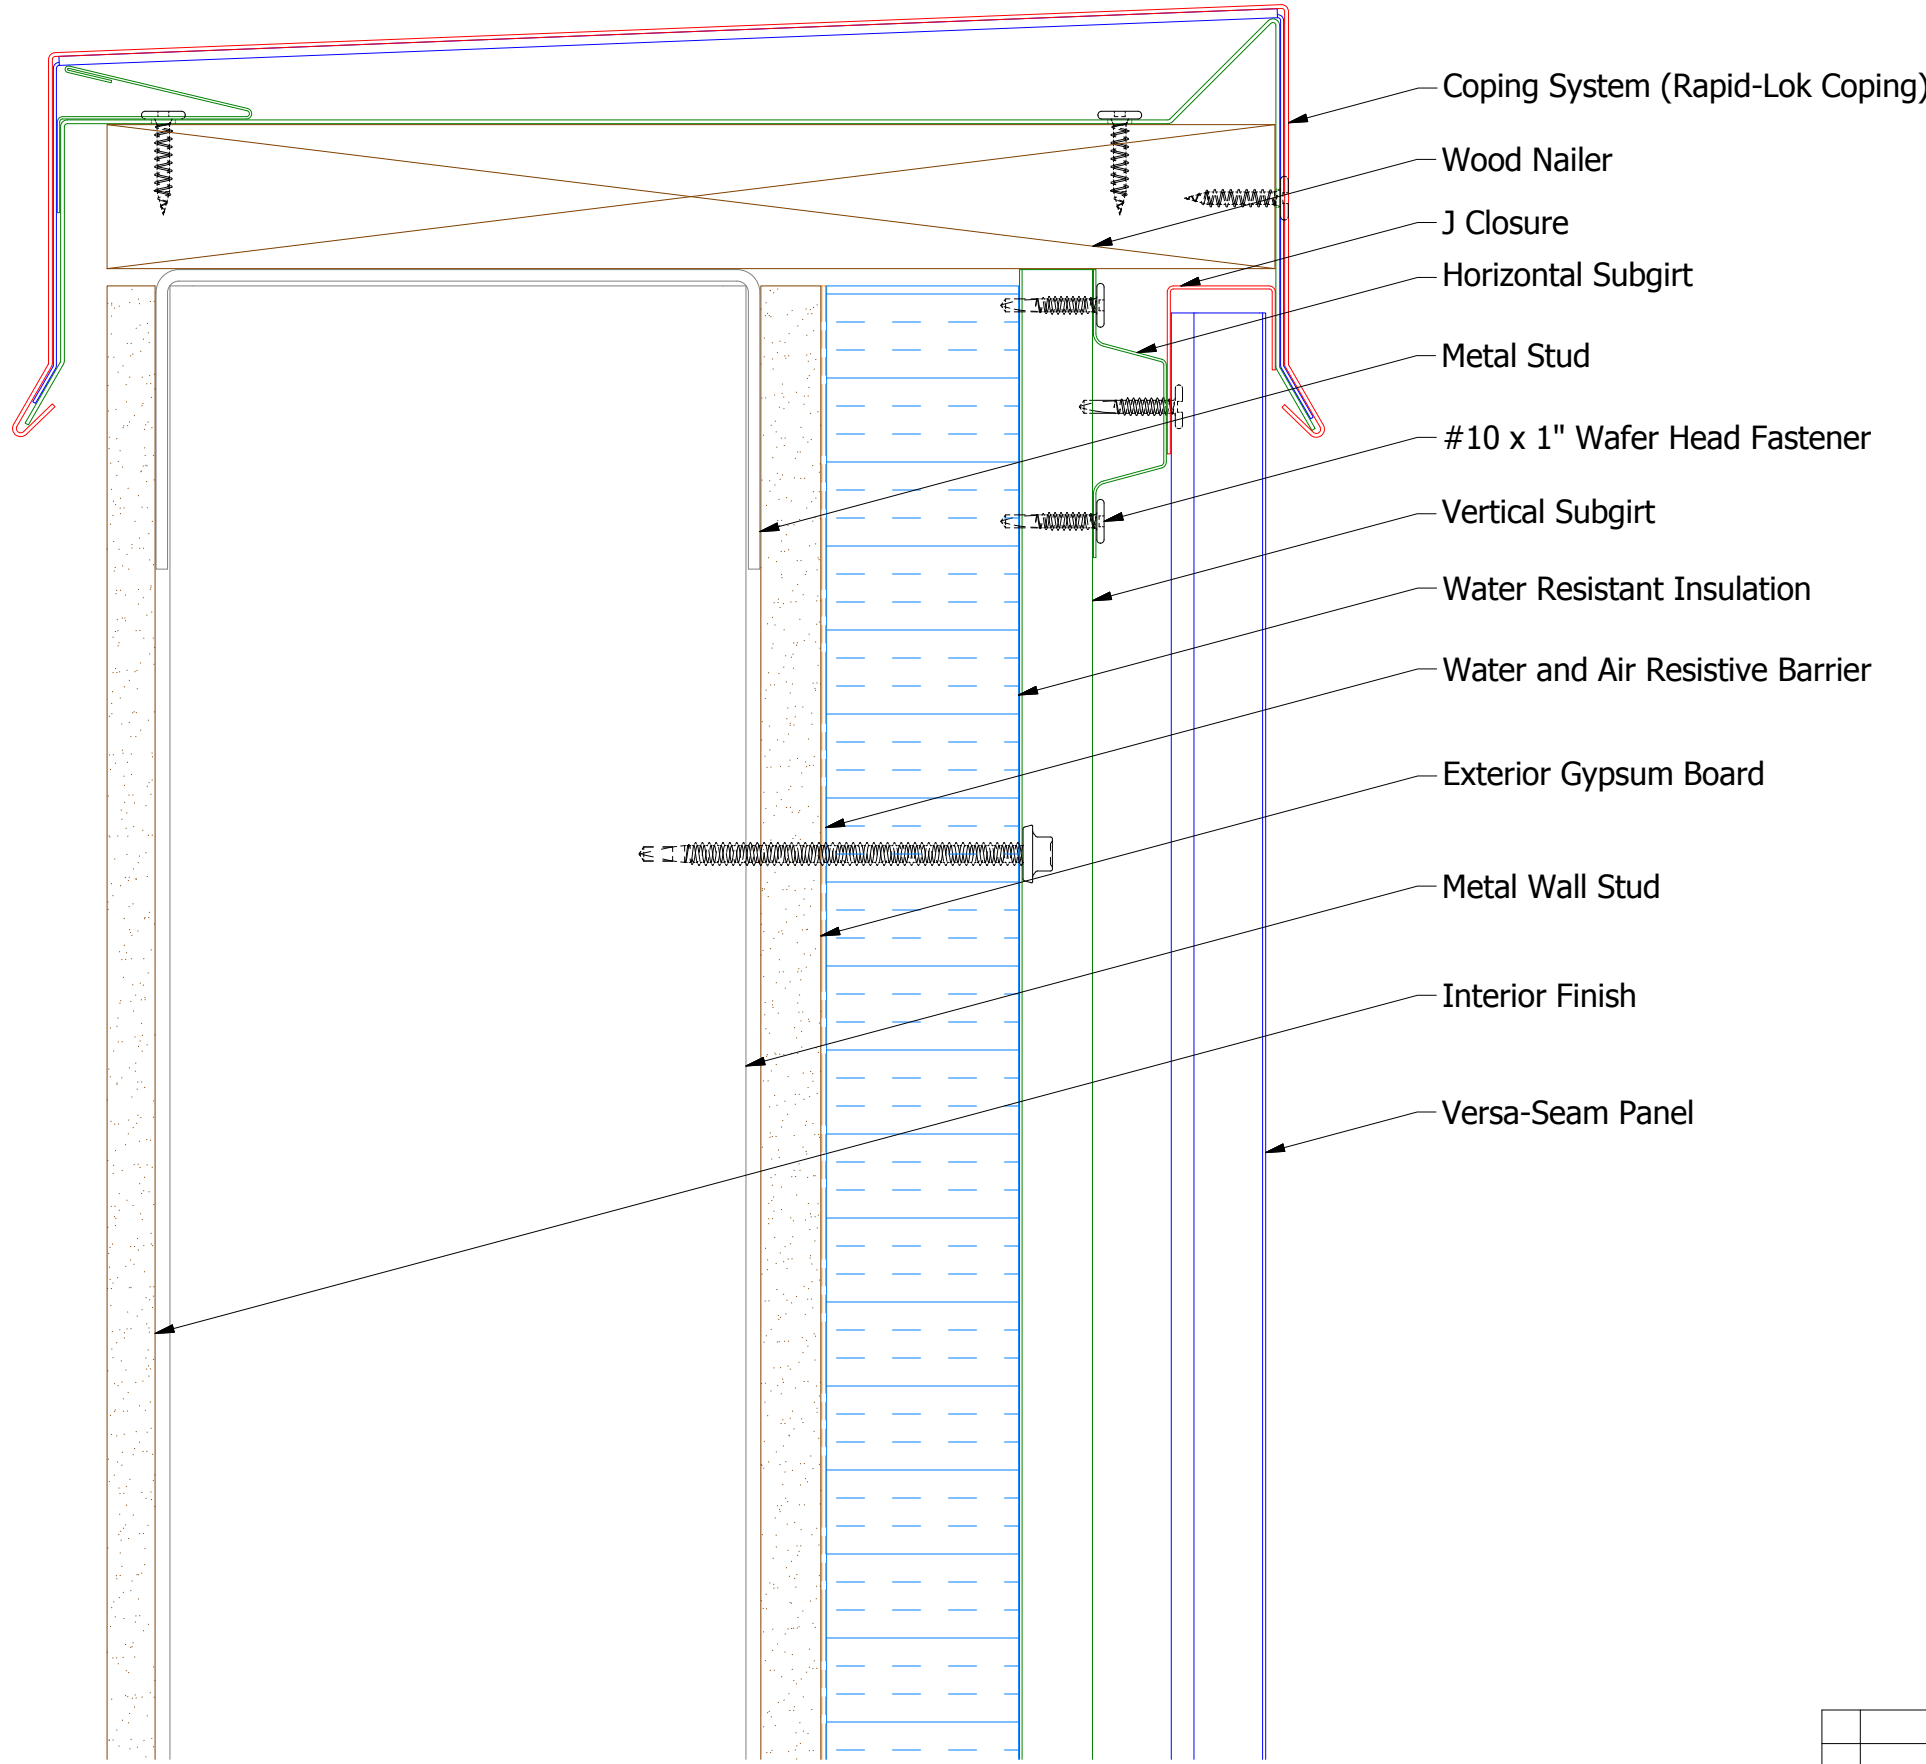

VSA270-J Closure

2 Stage Method of Weather Proofing


ATAS INTERNATIONAL, INC
 Allentown PA
 610-395-8445
 Mesa AZ
 480-558-7210

TITLE		Versa-Seam Top of Wall Detail	
DWG. NO.	DR	DATE	7/28/2014
	KRK		
MATERIAL	APP	DATE	
	SH. SIZE	B	SCALE X:X

REV. NO.	DATE	DESCRIPTION OF REVISION	BY	APP