

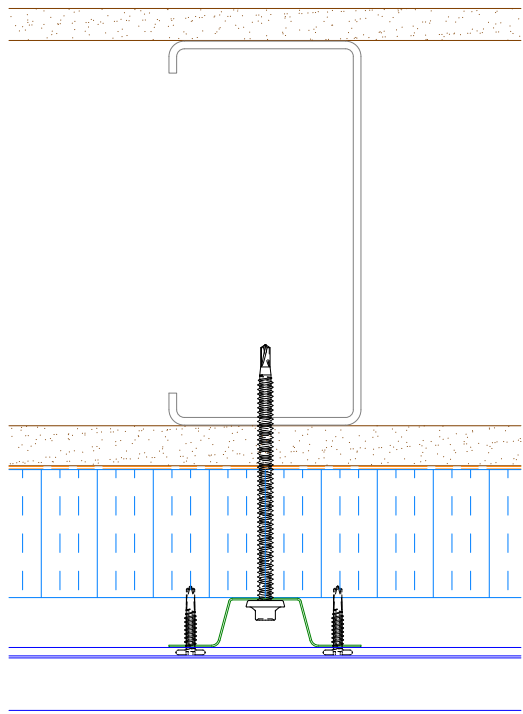




Horizontal Panel

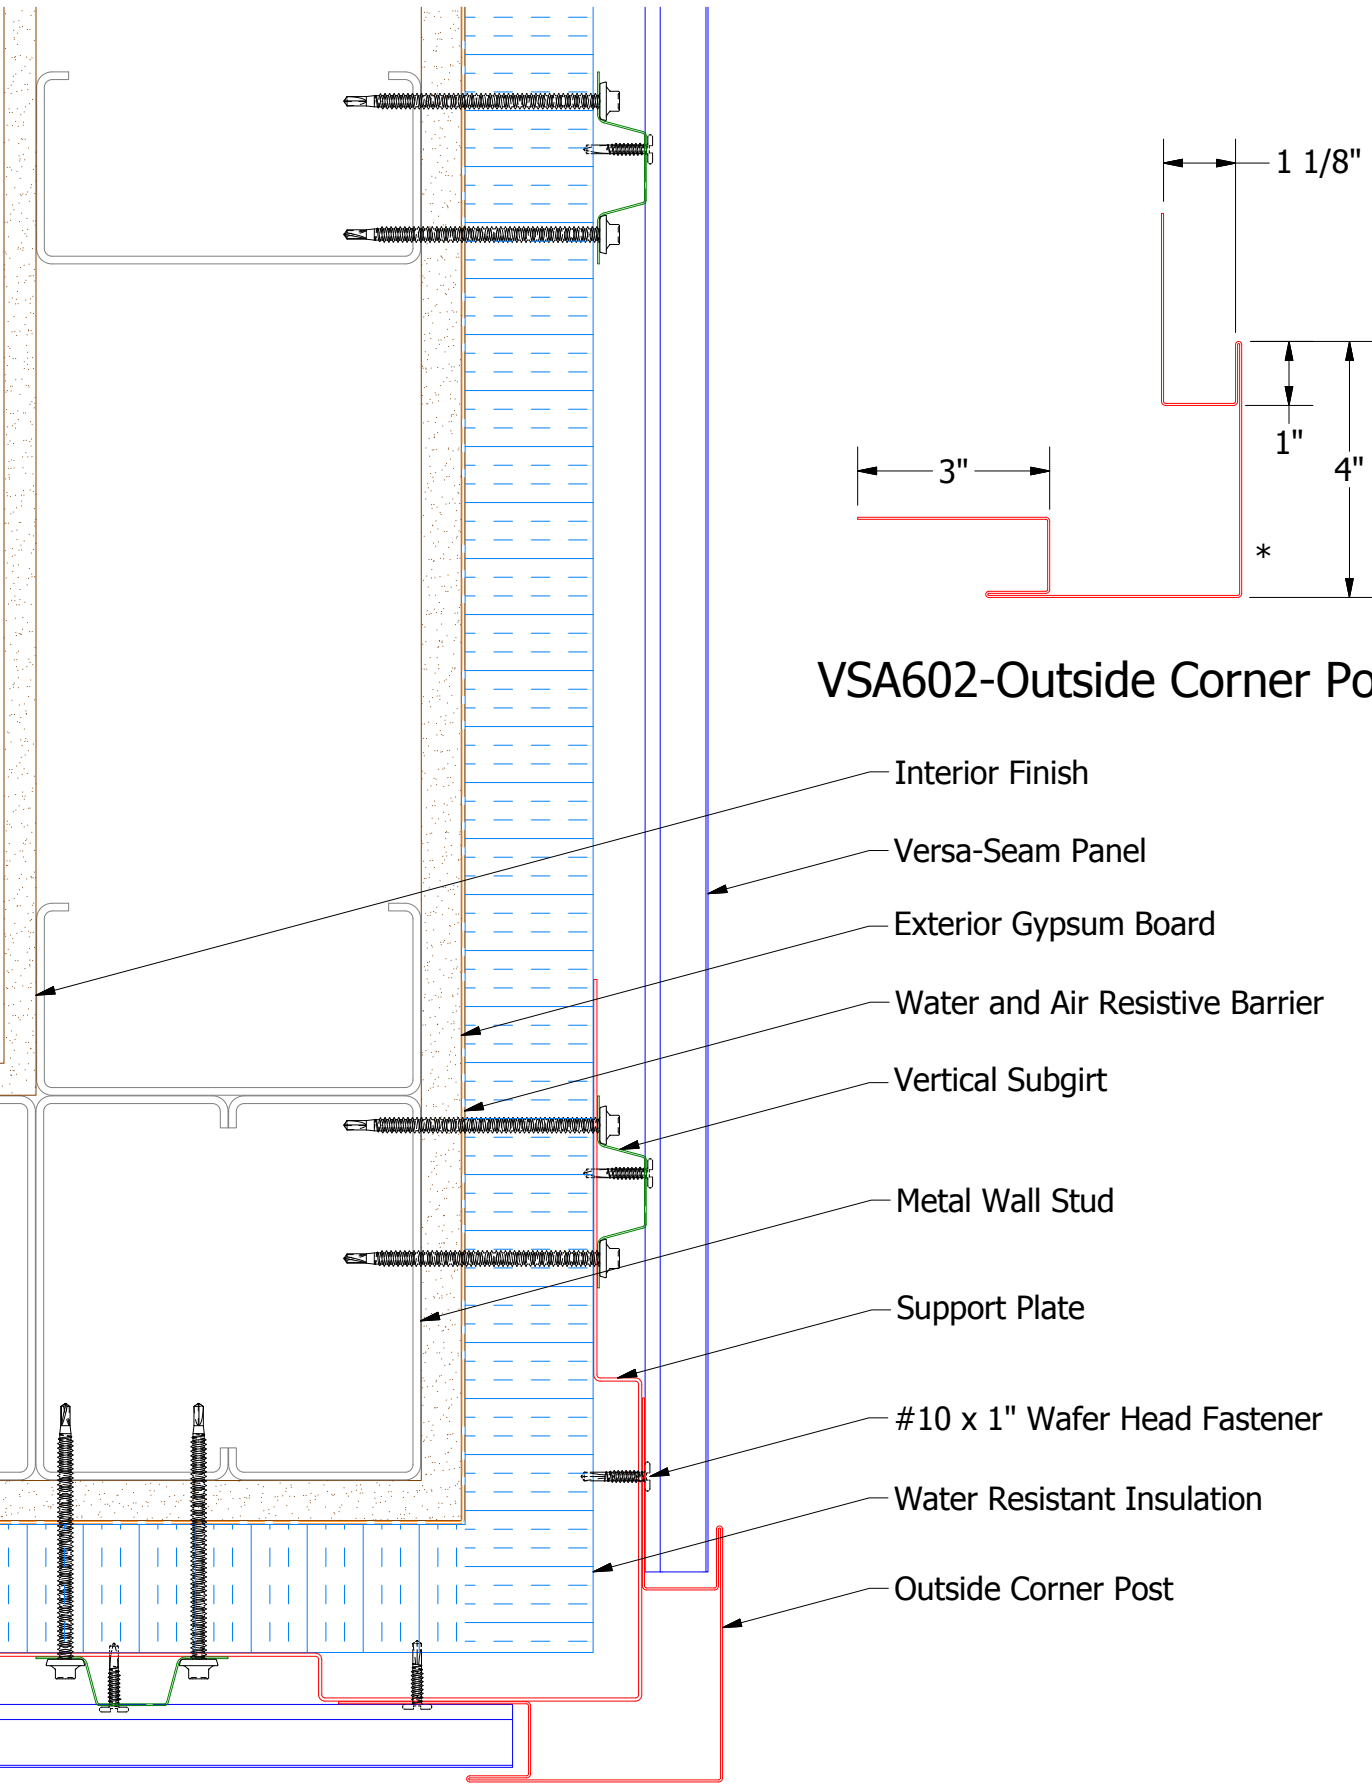


Alternate Subgirt Orientation

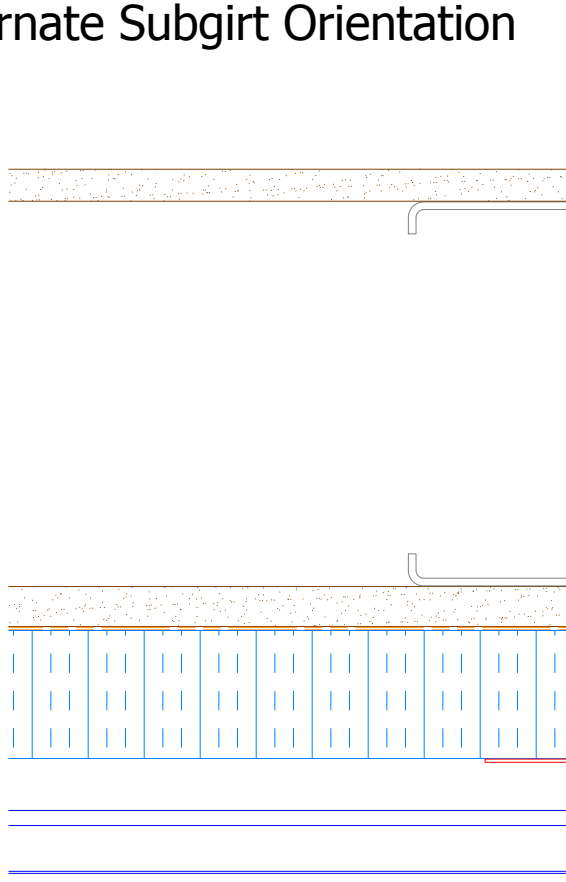

VSA602-Outside Corner Post

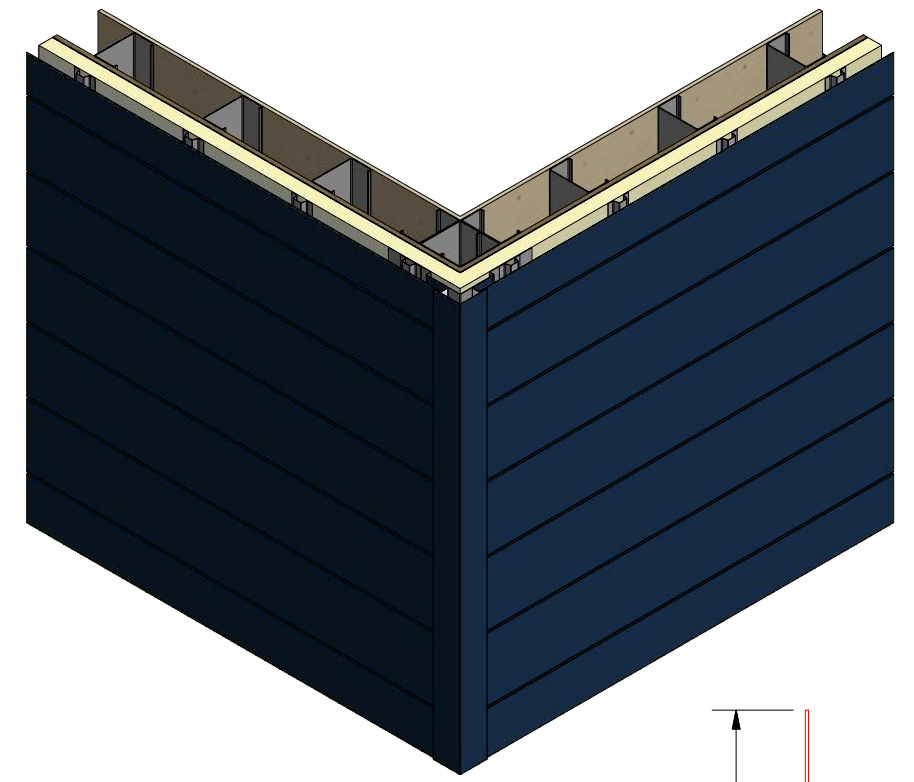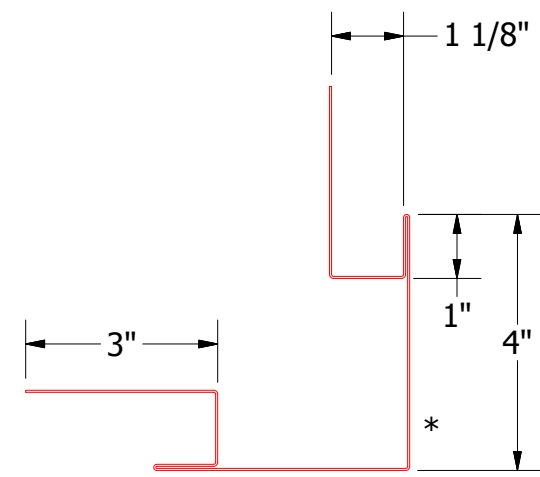

- Interior Finish
- Versa-Seam Panel
- Exterior Gypsum Board
- Water and Air Resistive Barrier
- Vertical Subgirt
- Metal Wall Stud
- Support Plate
- #10 x 1" Wafer Head Fastener
- Water Resistant Insulation
- Outside Corner Post

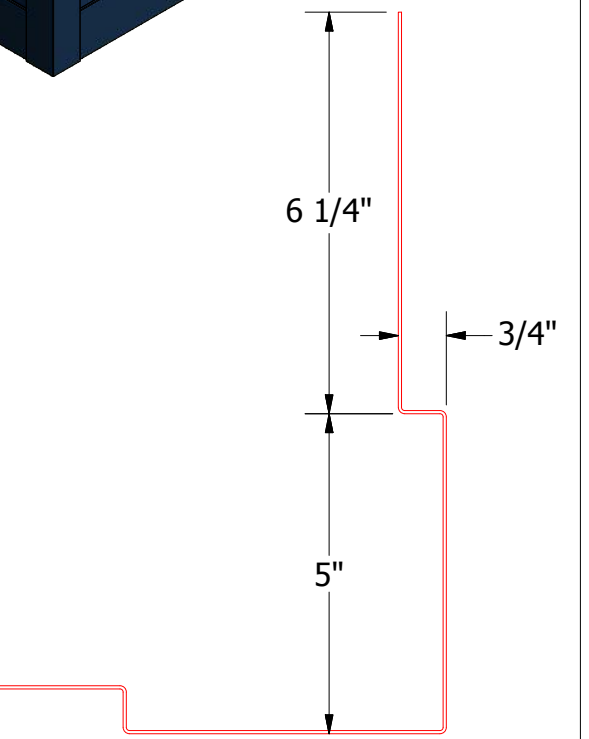

Support Plate

NOTE: Optional 18 GA. Plate for Outside Corner Post is Available

2 Stage Method of Weather Proofing

ATAS ATAS INTERNATIONAL, INC
 Allentown PA
 610-395-8445
 Mesa AZ
 480-558-7210

TITLE		Versa-Seam Outside Corner Detail	
DWG. NO.	DR	DATE	7/28/2014
	KRK	DATE	
MATERIAL	APP	SH. SIZE	B
		SCALE	X:X

REV. NO.	DATE	DESCRIPTION OF REVISION	BY	APP