

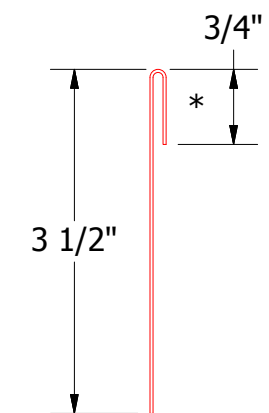


# Horizontal Panel

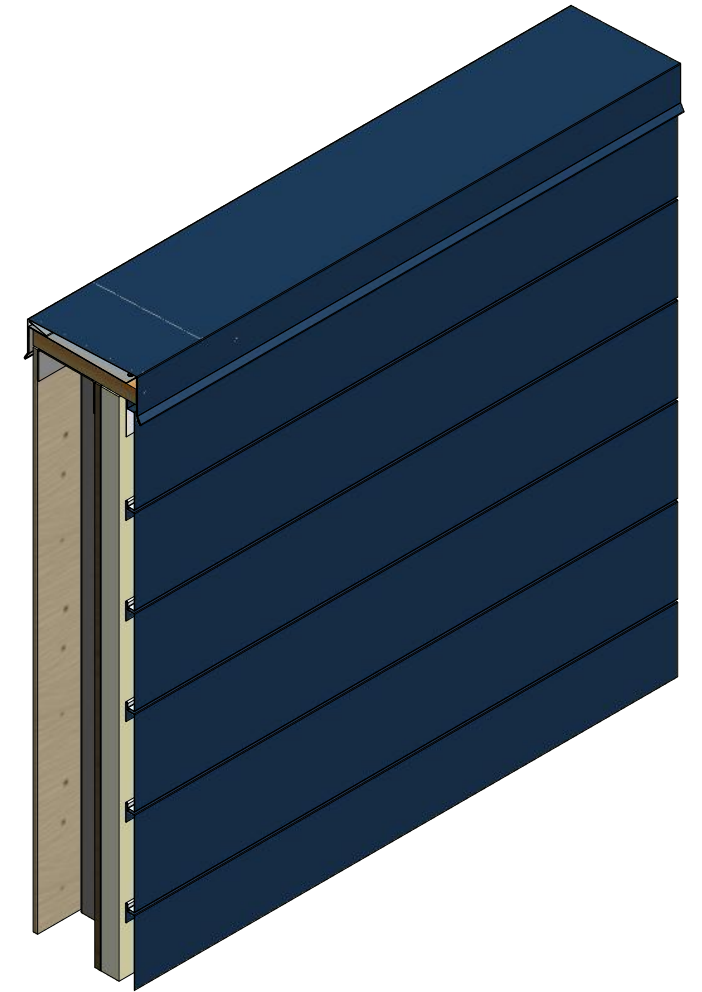

VSA962-Utility Cleat without Return

## 2 Stage Method of Weather Proofing

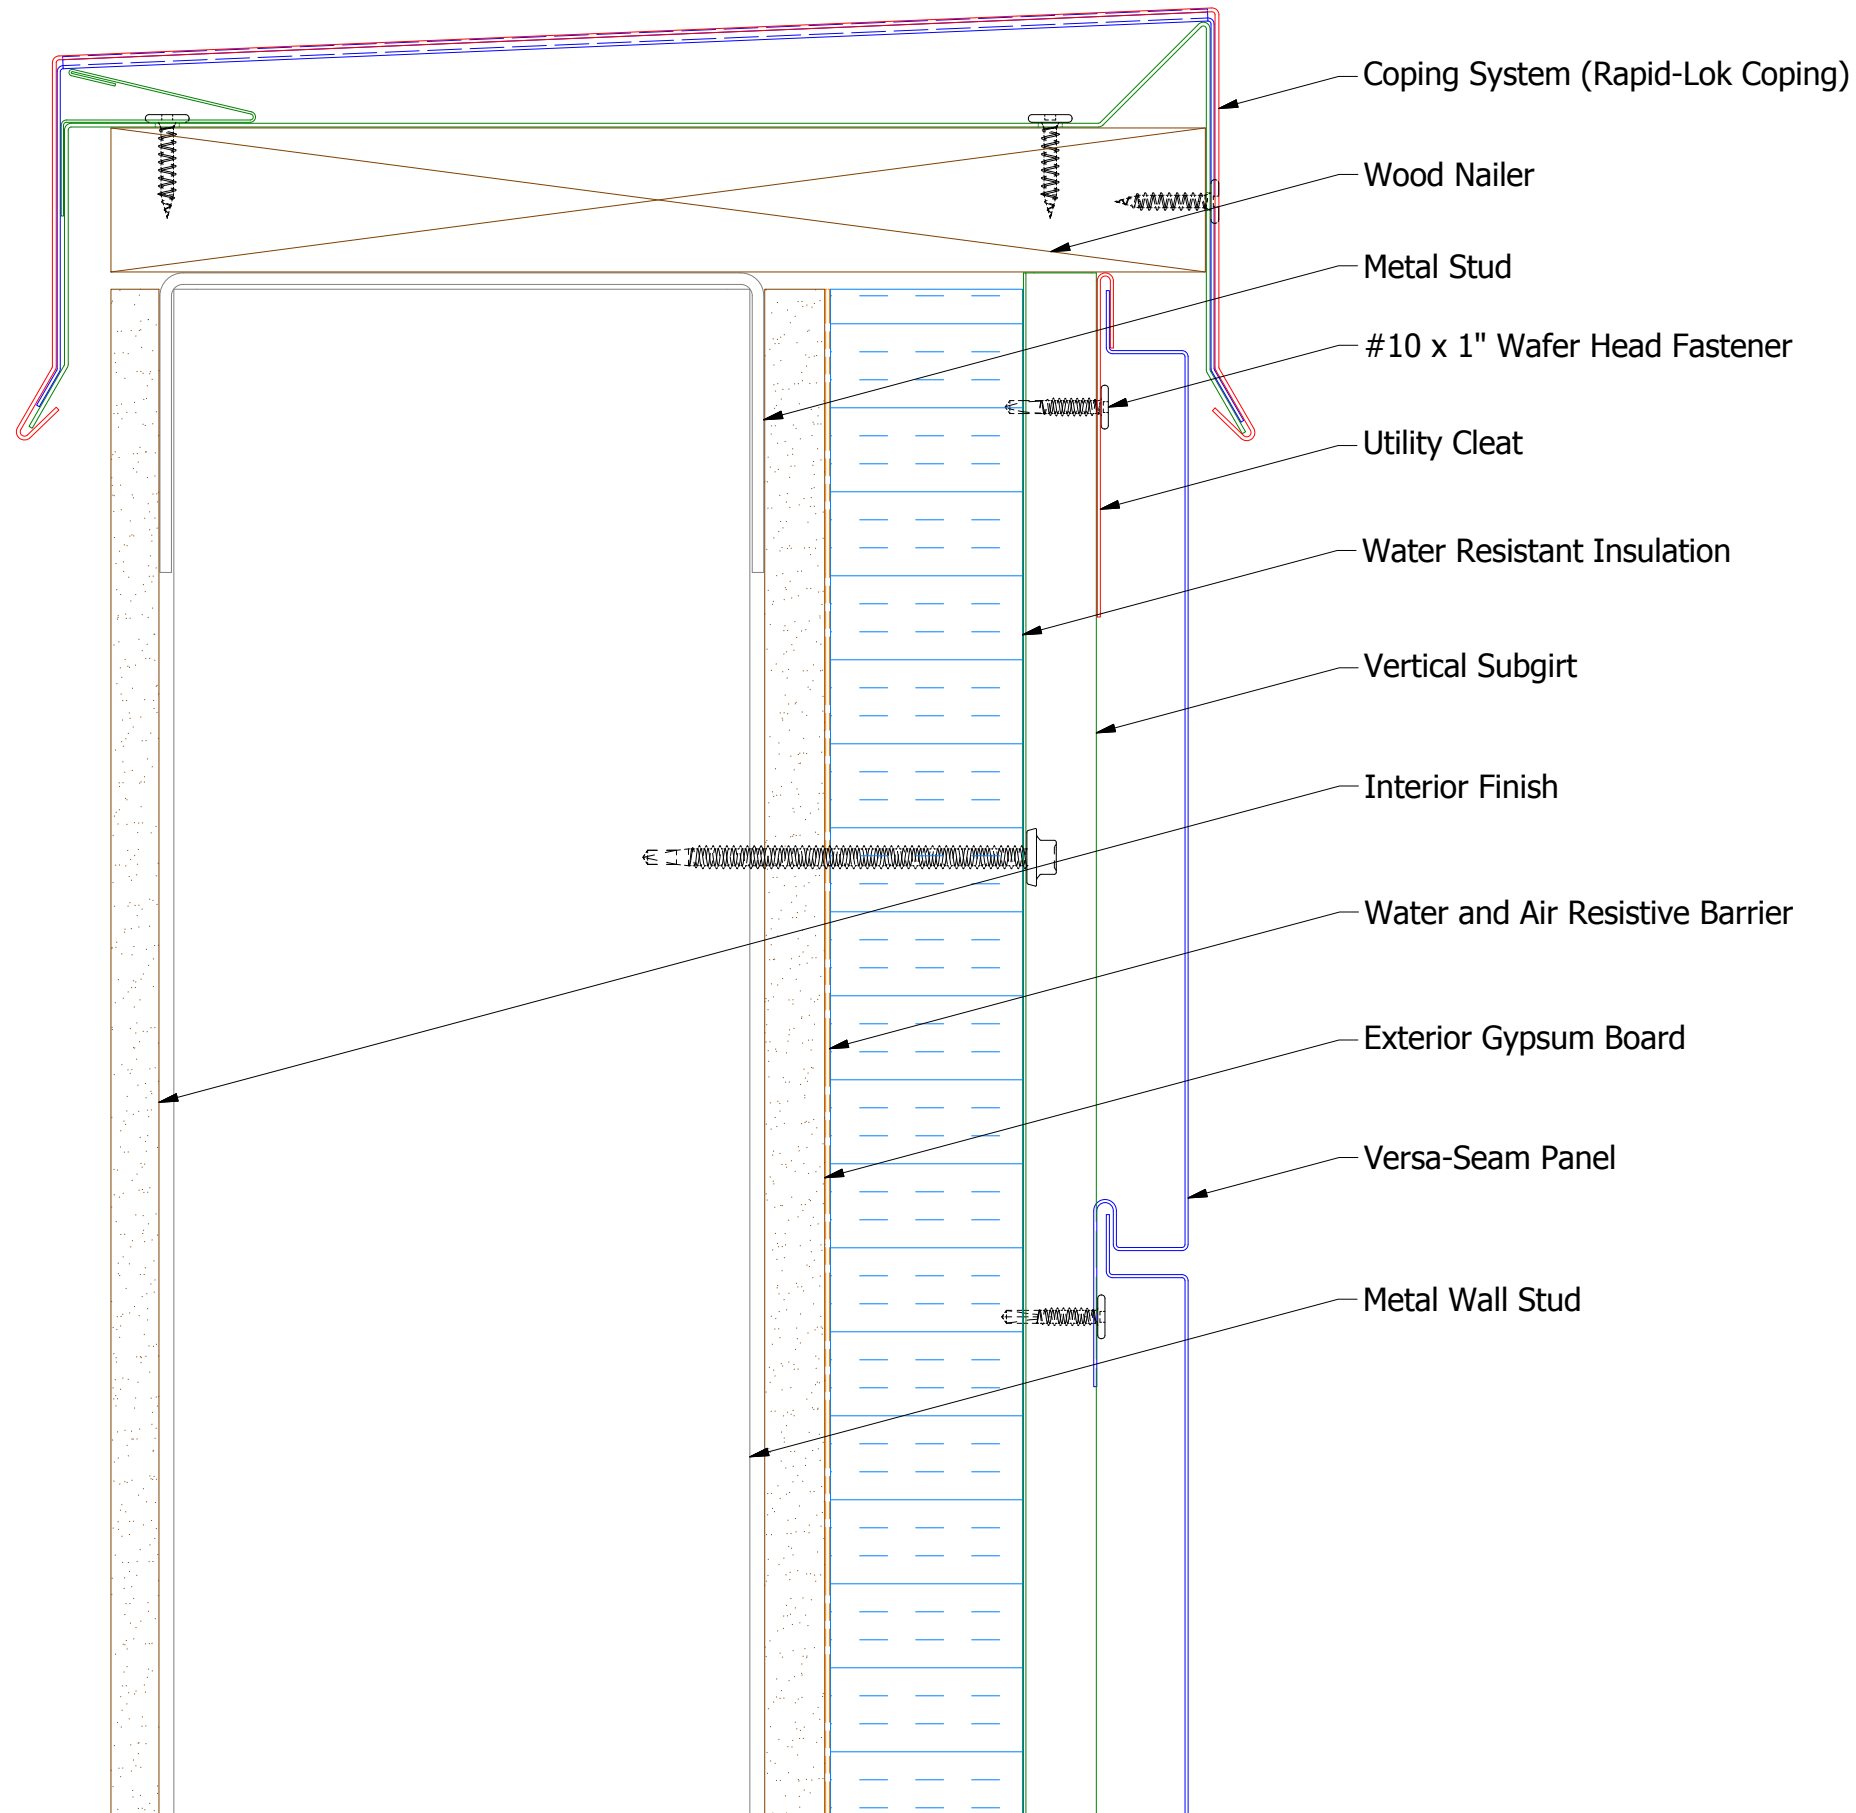

ATAS INTERNATIONAL, INC  
 Allentown PA  
 610-395-8445  
 Mesa AZ  
 480-558-7210

TITLE Versa-Seam Top of Wall Detail

REV. NO.	DATE	DESCRIPTION OF REVISION	BY	APP	DWG. NO.	DR	DATE
						KRK	7/28/2014
					MATERIAL	APP	DATE
					SH. SIZE	B	SCALE X:X