

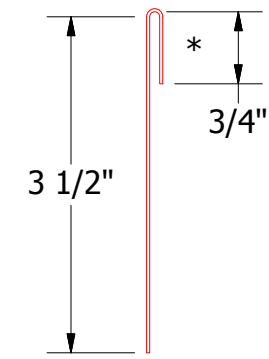
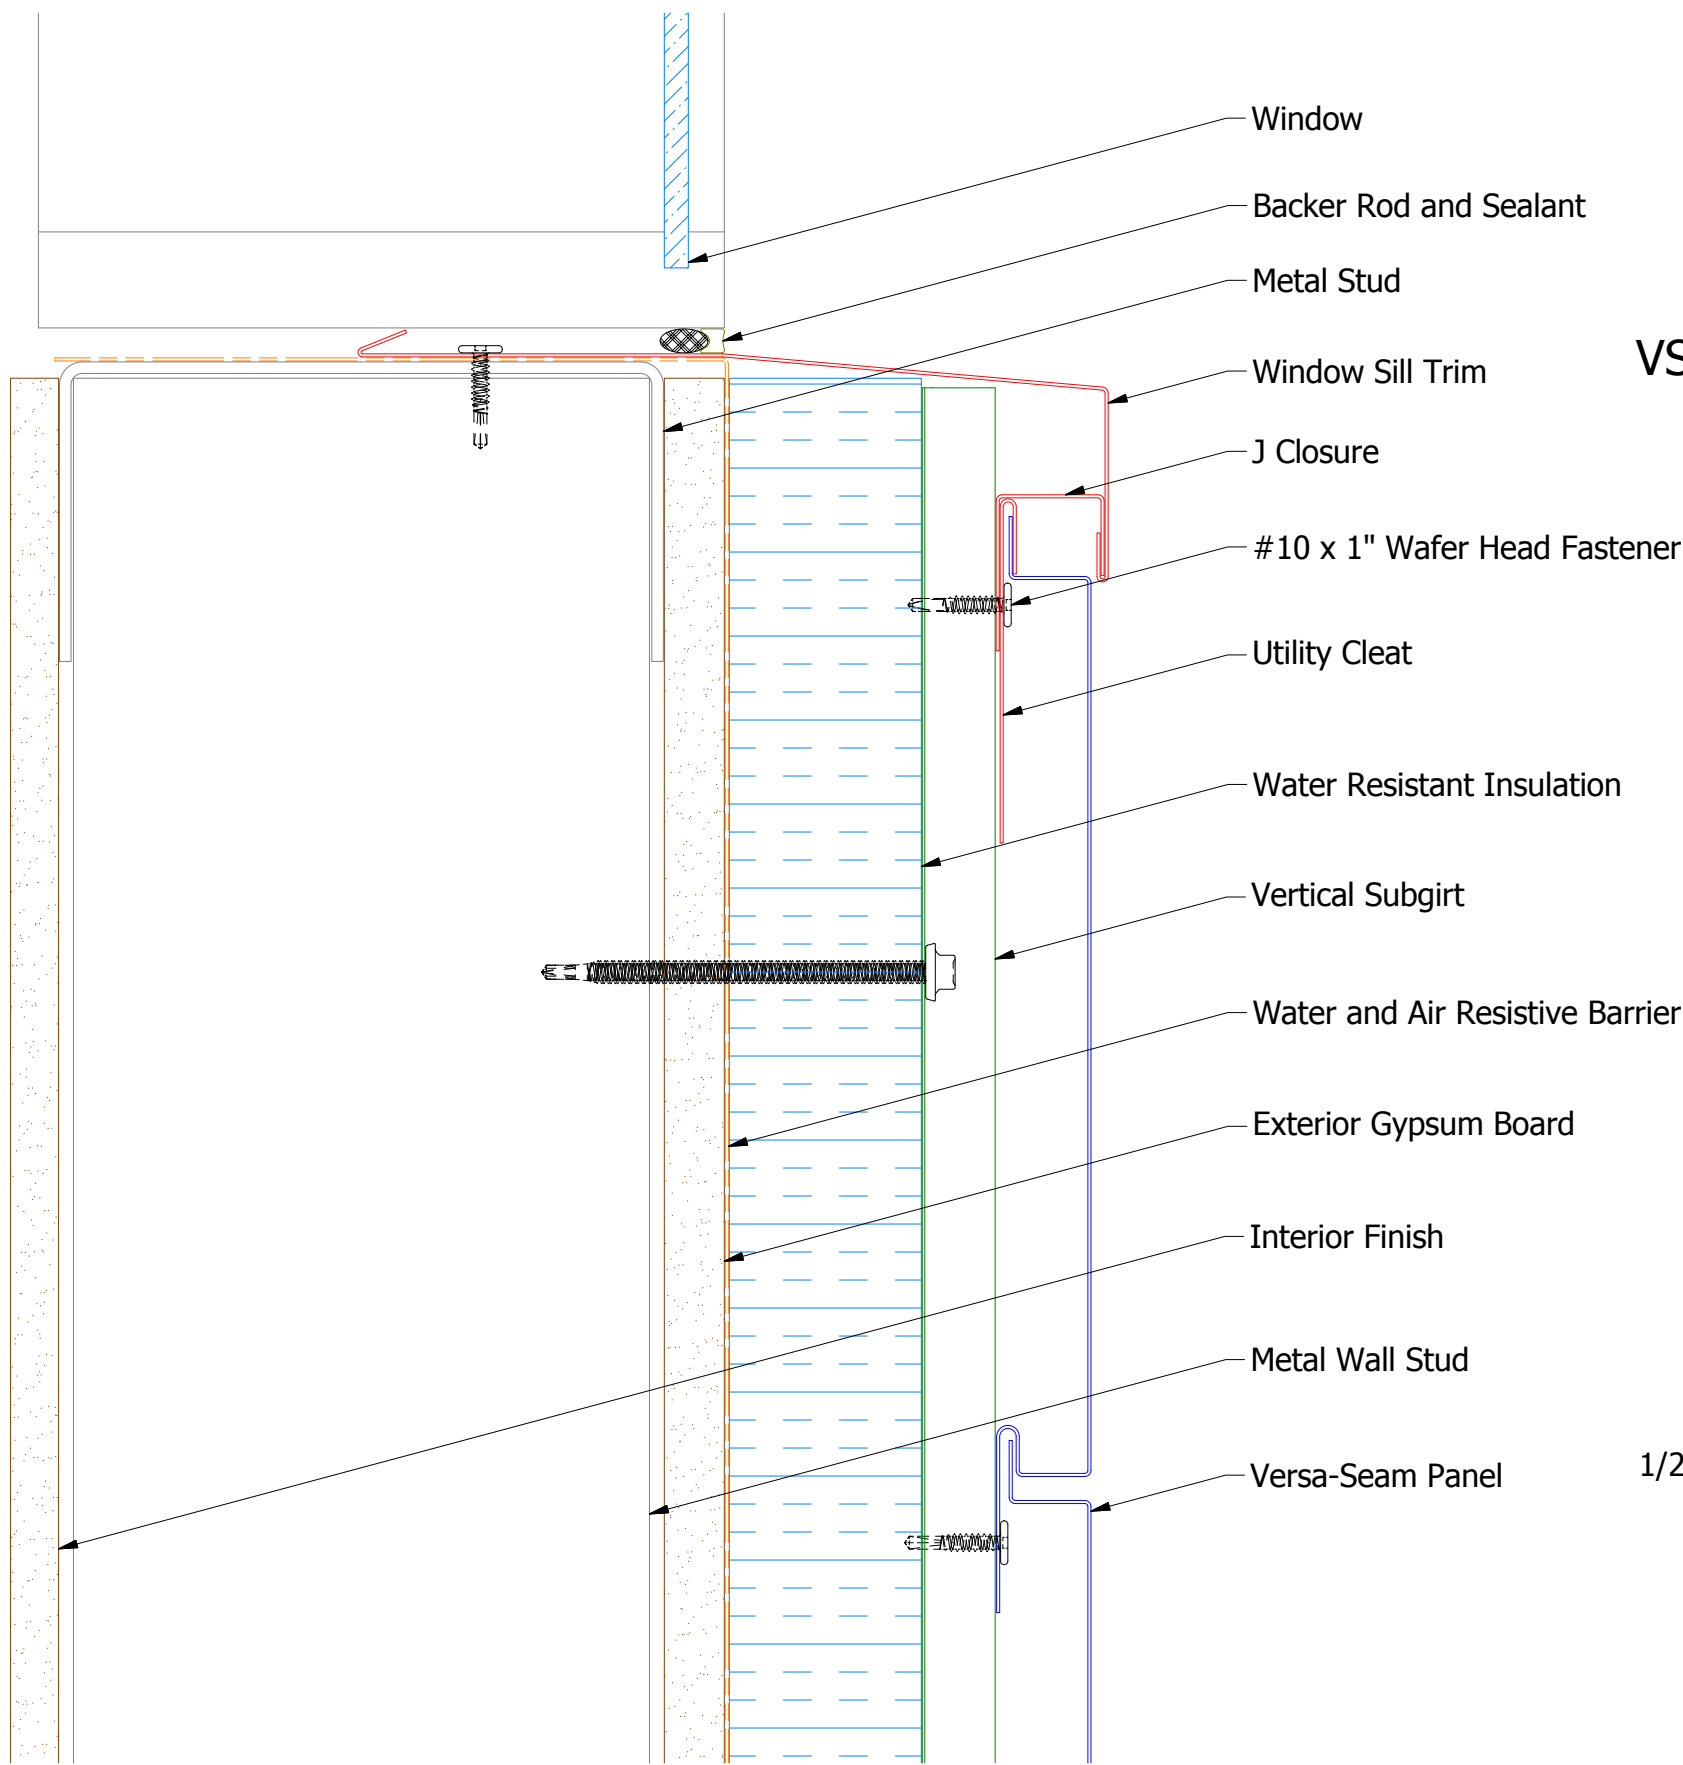



Horizontal Panel

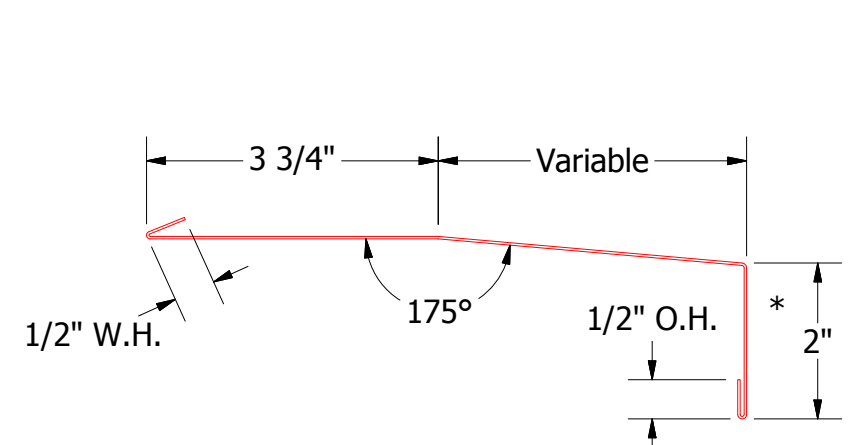

VSA962-Utility Cleat without Return

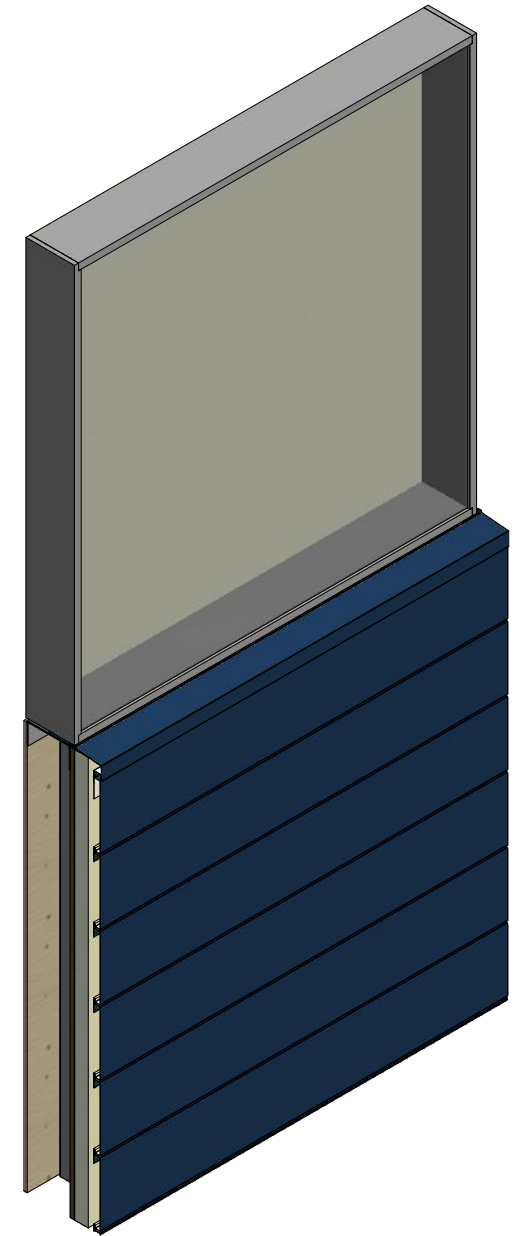

VSA670-Window Sill Trim

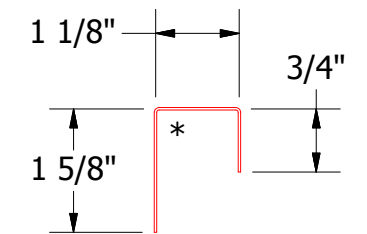

VSA270-J Closure

2 Stage Method of Weather Proofing

ATAS ATAS INTERNATIONAL, INC
 Allentown PA
 610-395-8445
 Mesa AZ
 480-558-7210

TITLE Versa-Seam Window Sill Detail

01	10/29/2018	Corrected SKU for VSA270-J Closure	KRK	DR	KRK	DATE	7/30/2014
REV. NO.	DATE	DESCRIPTION OF REVISION	BY	APP	MATERIAL	SH. SIZE	SCALE
						B	X:X