

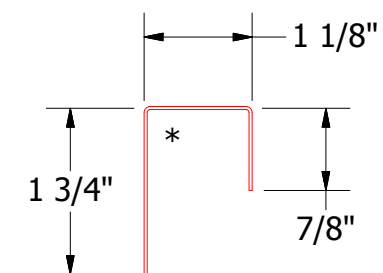
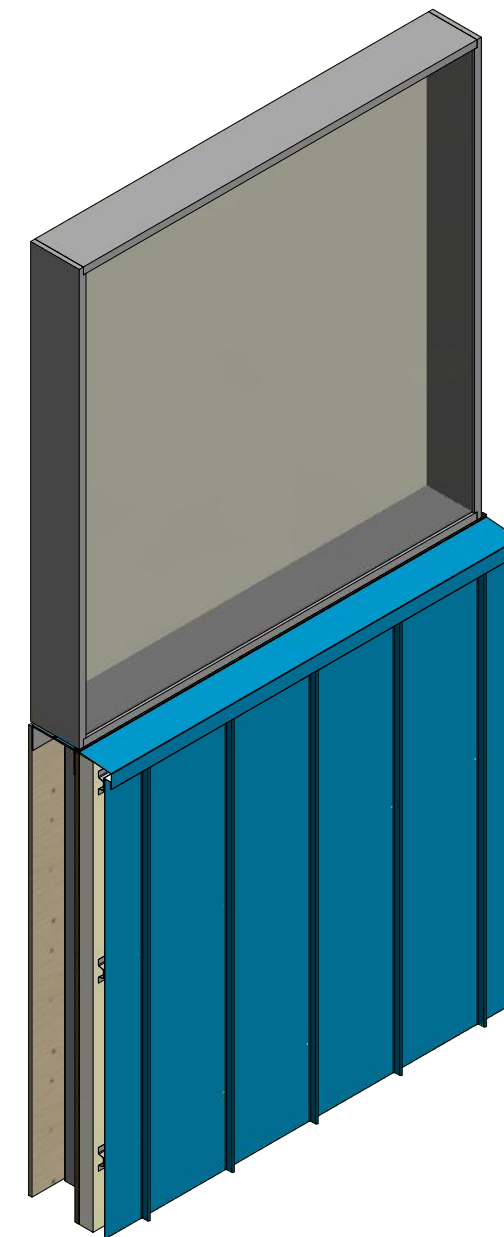


Vertical Panel

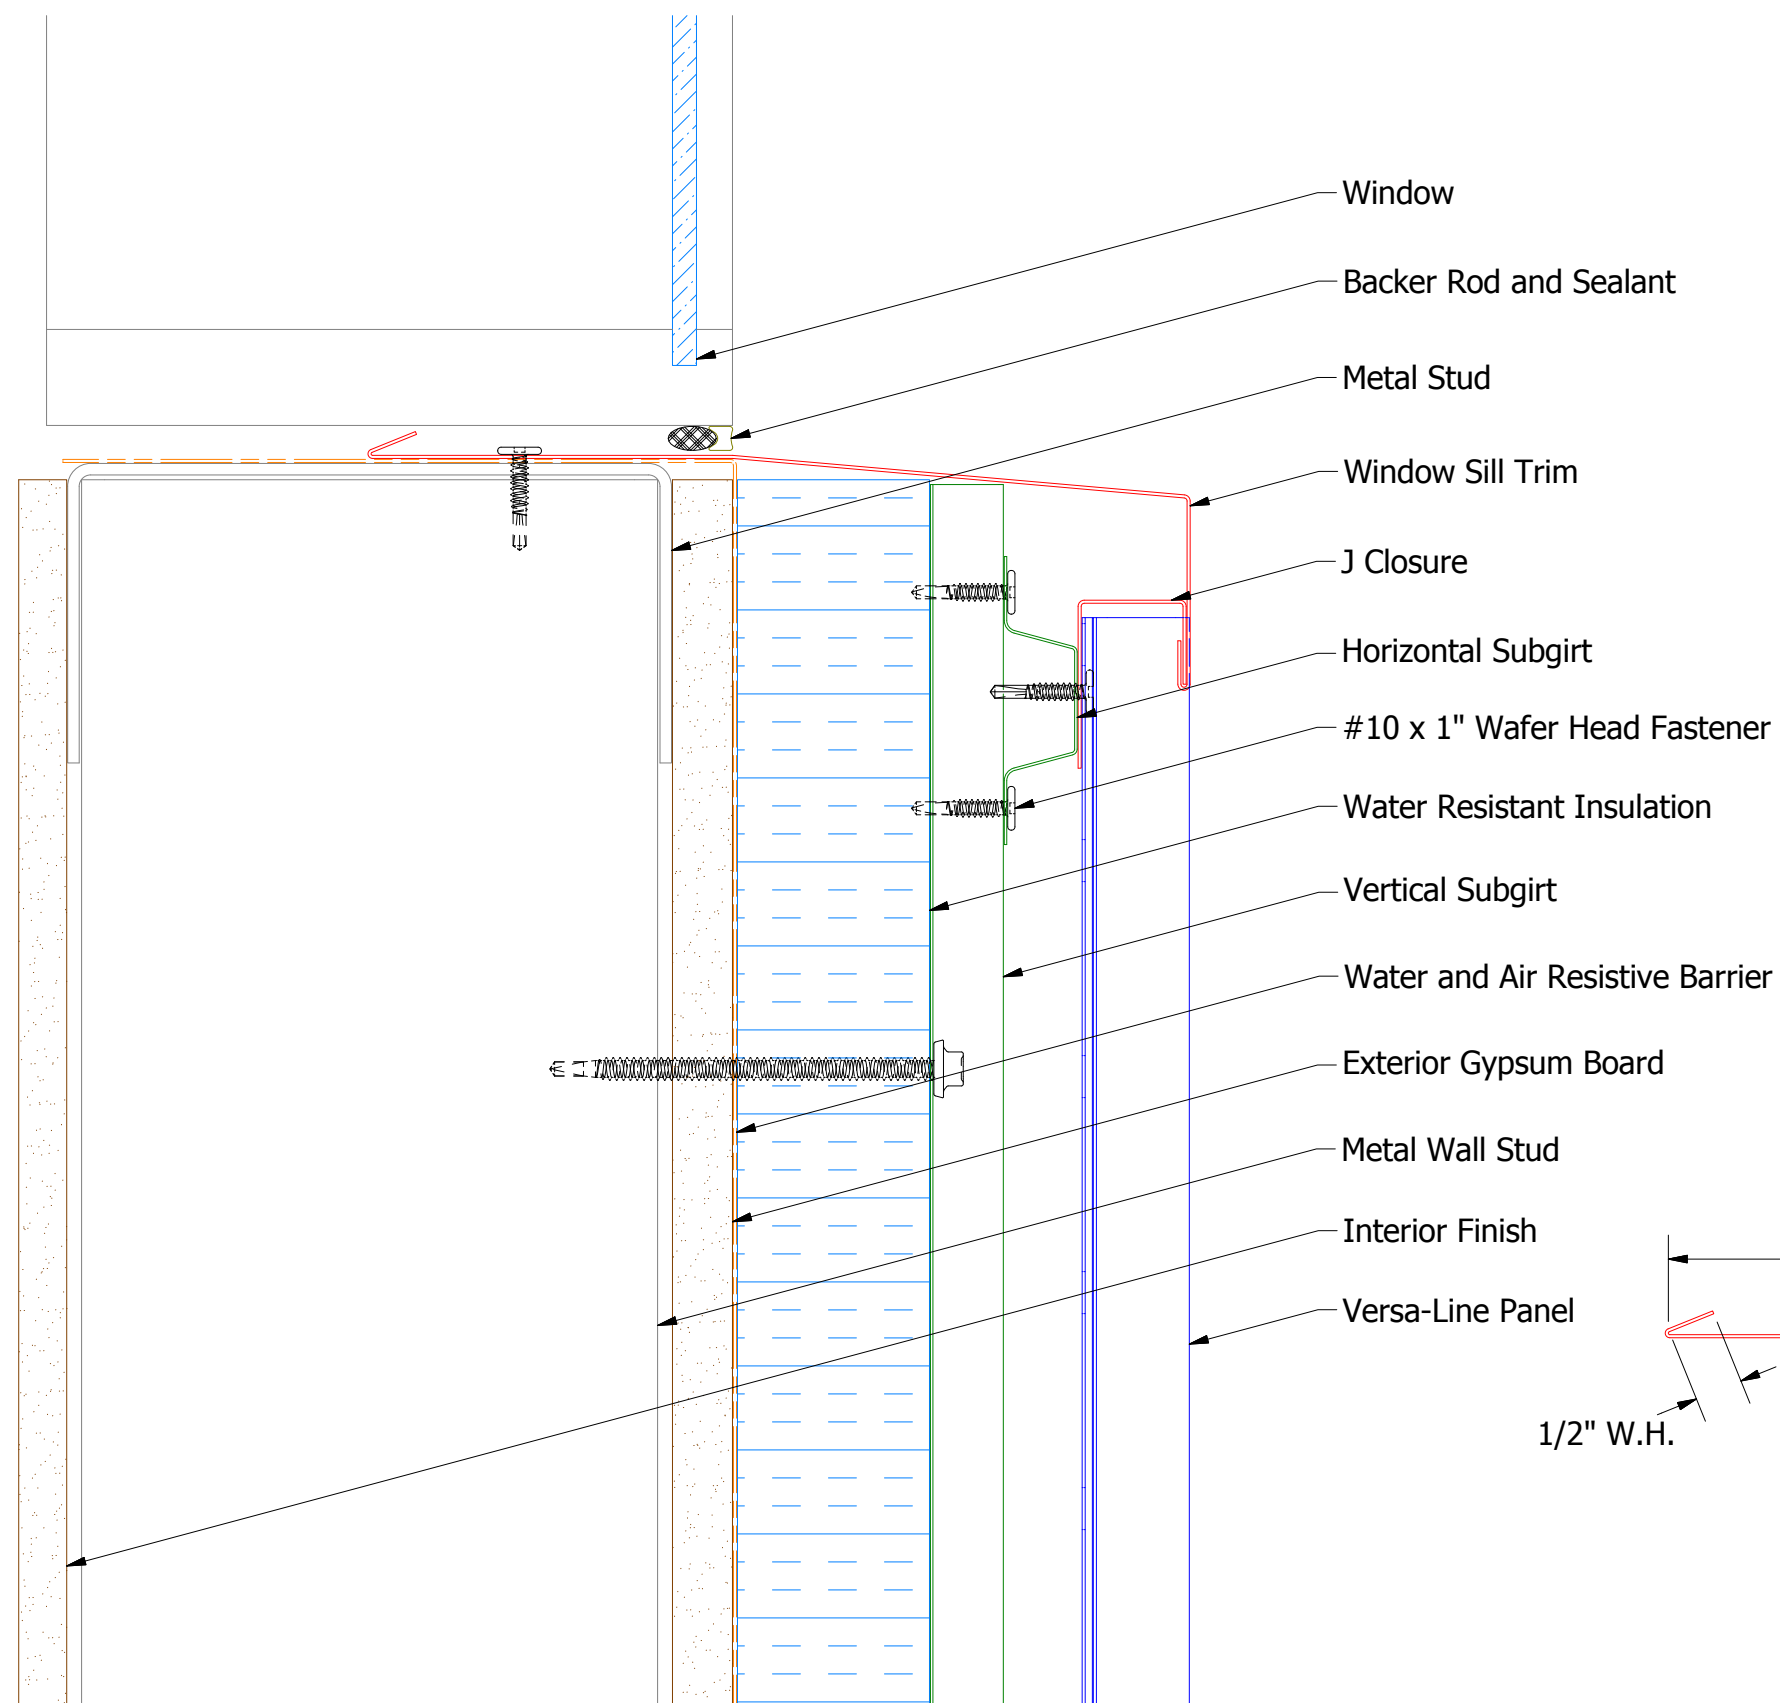

VSA270-J Closure

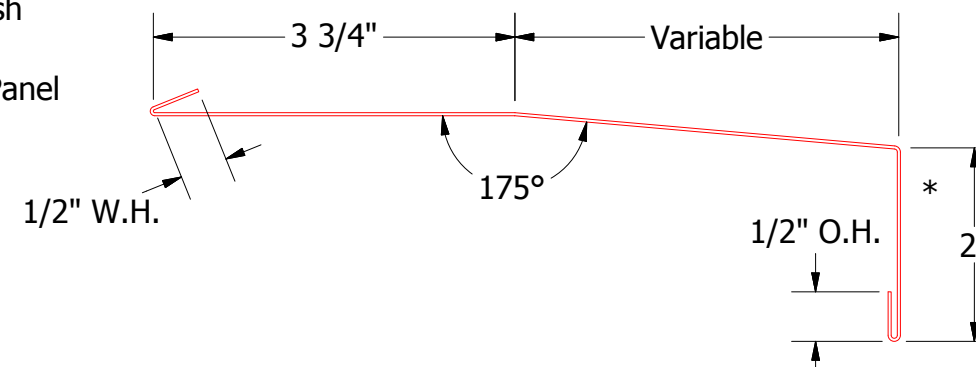

VSA670-Window Sill Trim

					TITLE				
					DWG. NO.			DR	DATE
								DMR	1/27/2017
					MATERIAL			APP	DATE
REV. NO.	DATE	DESCRIPTION OF REVISION			BY	APP			
							SH. SIZE	B	SCALE
									X:X