
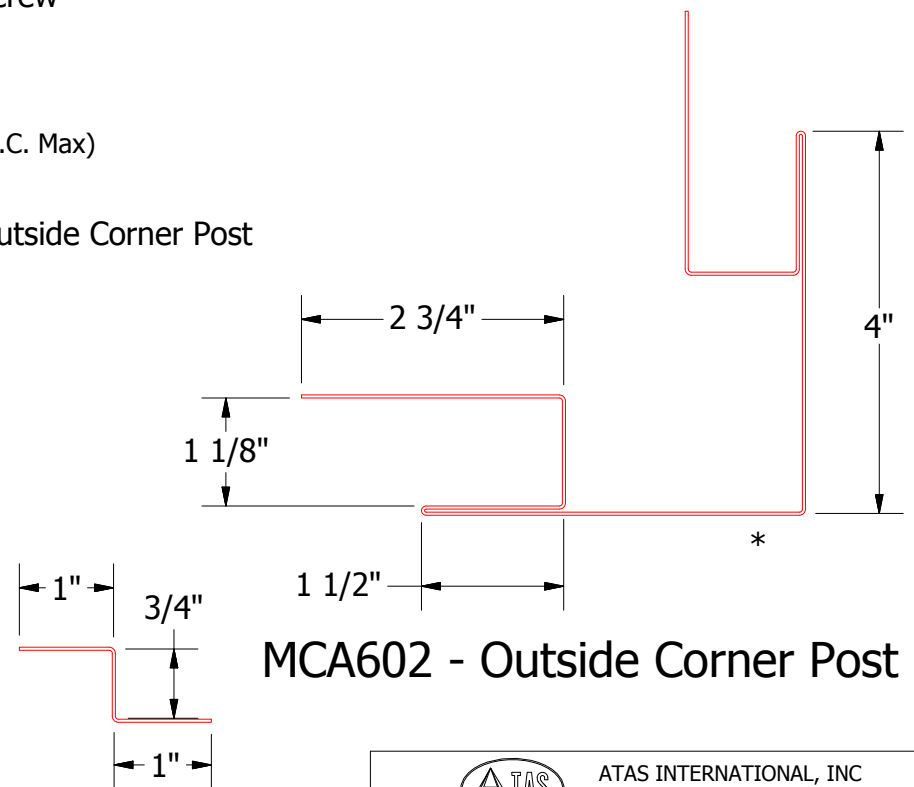
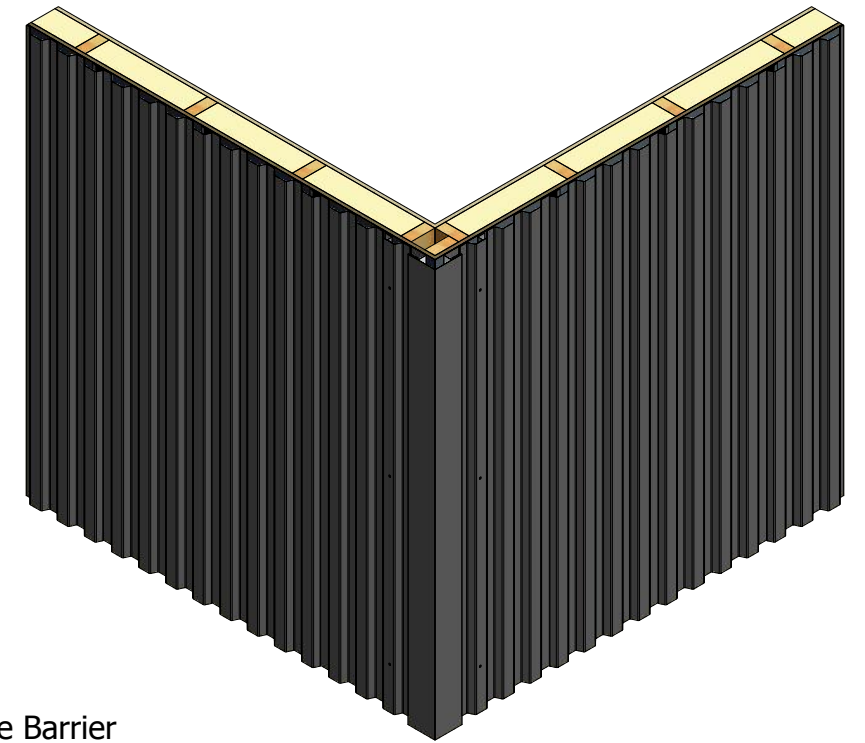


# Vertical Panel

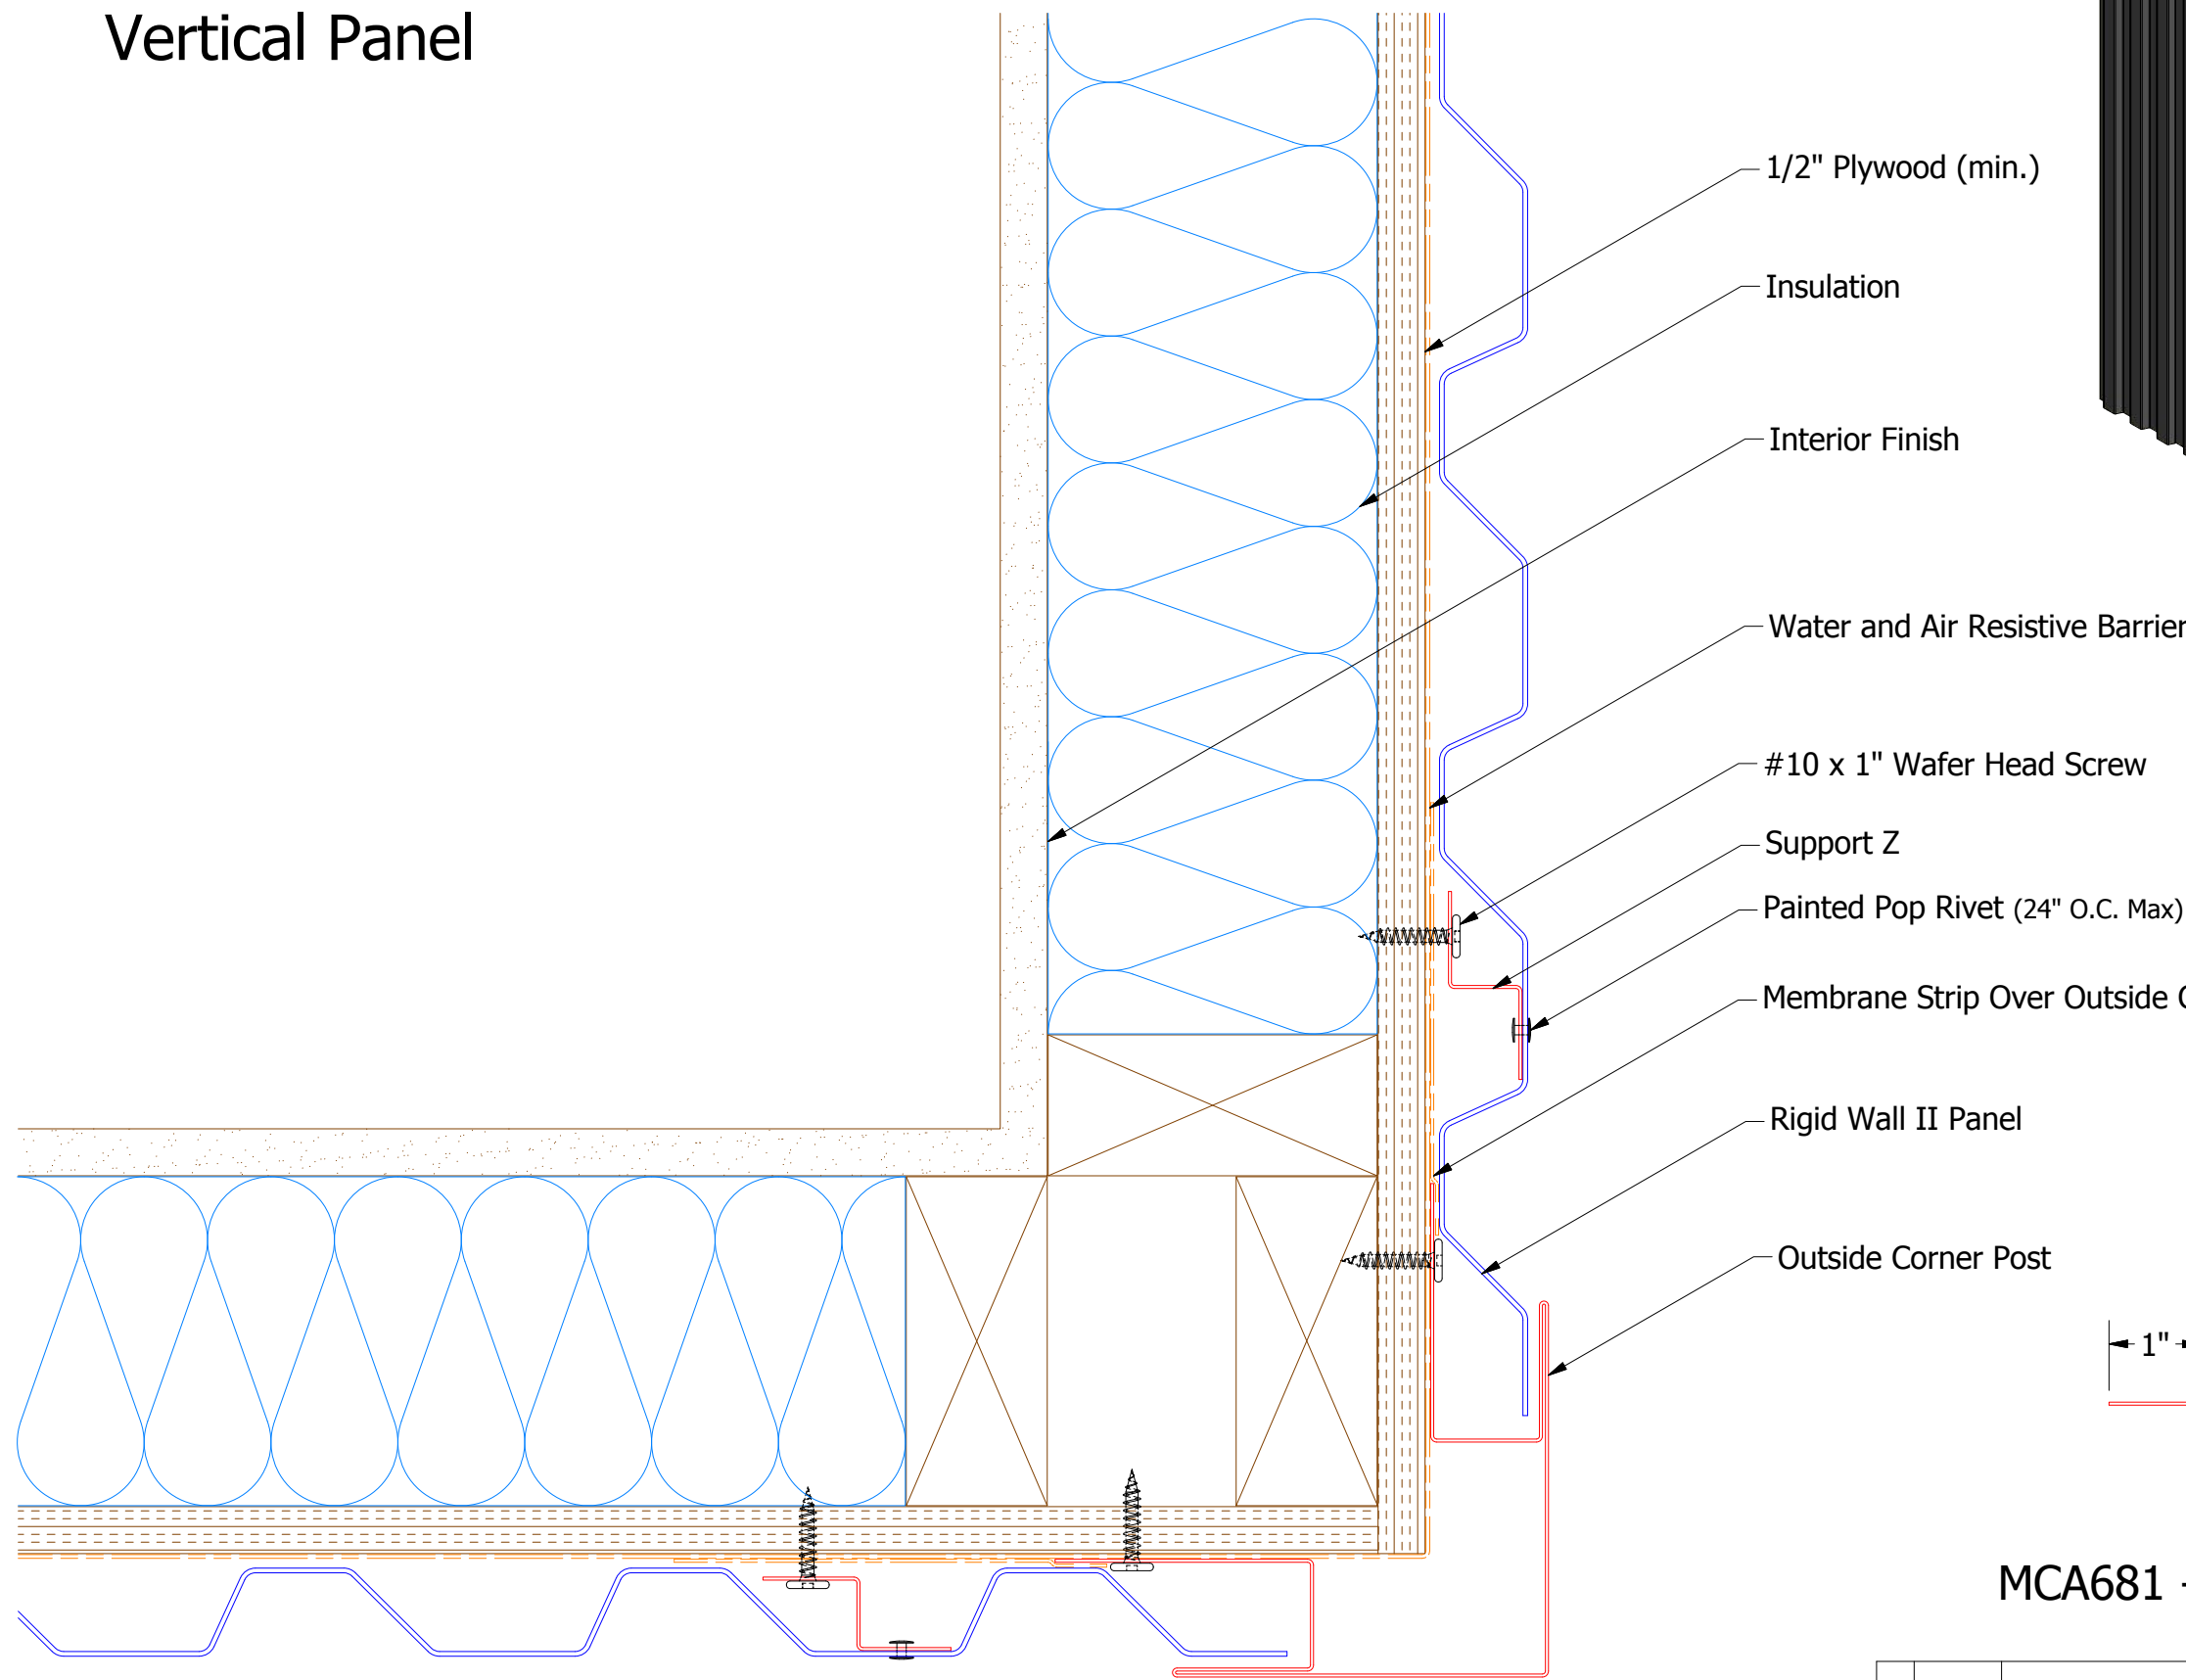

**ATAS** ATAS INTERNATIONAL, INC  
 Allentown PA  
 610-395-8445  
 Mesa AZ  
 480-558-7210

TITLE: Rigid Wall II Outside Corner Detail			
DWG. NO.	DR MBP	DATE 7/11/2016	
	APP DAS	DATE 7/25/16	
MATERIAL	SH. SIZE B	SCALE X:X	
REV. NO.	DATE	DESCRIPTION OF REVISION	BY APP