





Vertical Panel

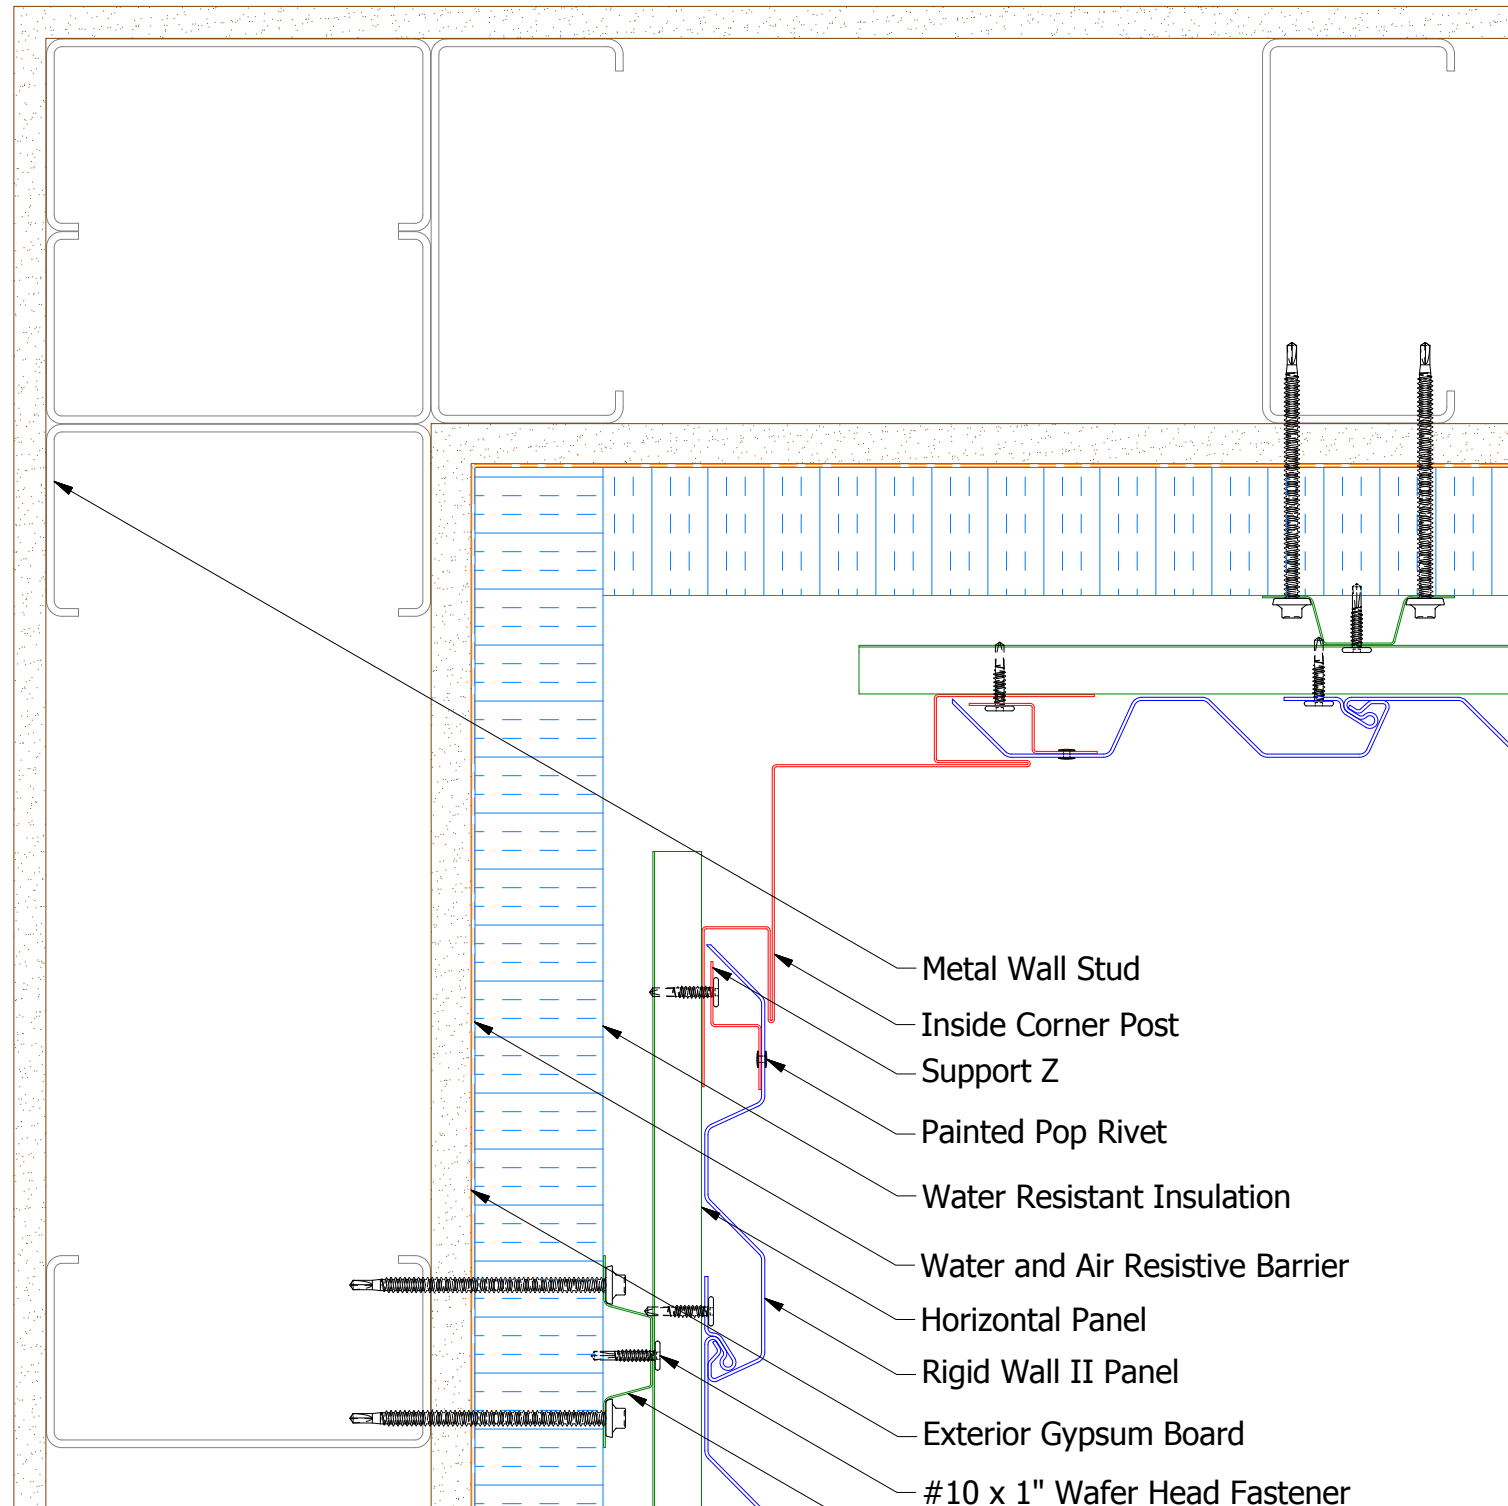


- Metal Wall Stud
- Inside Corner Post
- Support Z
- Painted Pop Rivet
- Water Resistant Insulation
- Water and Air Resistive Barrier
- Horizontal Panel
- Rigid Wall II Panel
- Exterior Gypsum Board
- #10 x 1" Wafer Head Fastener
- Vertical Subgirt

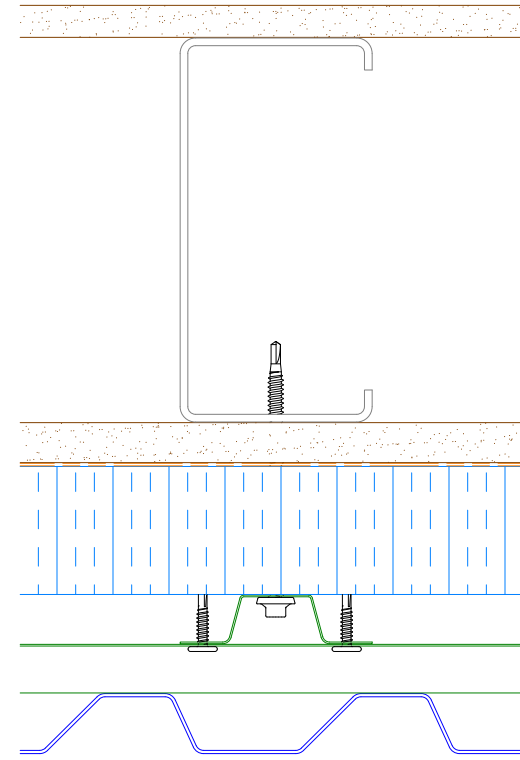

Alternate Subgirt Orientation

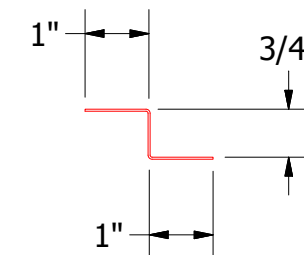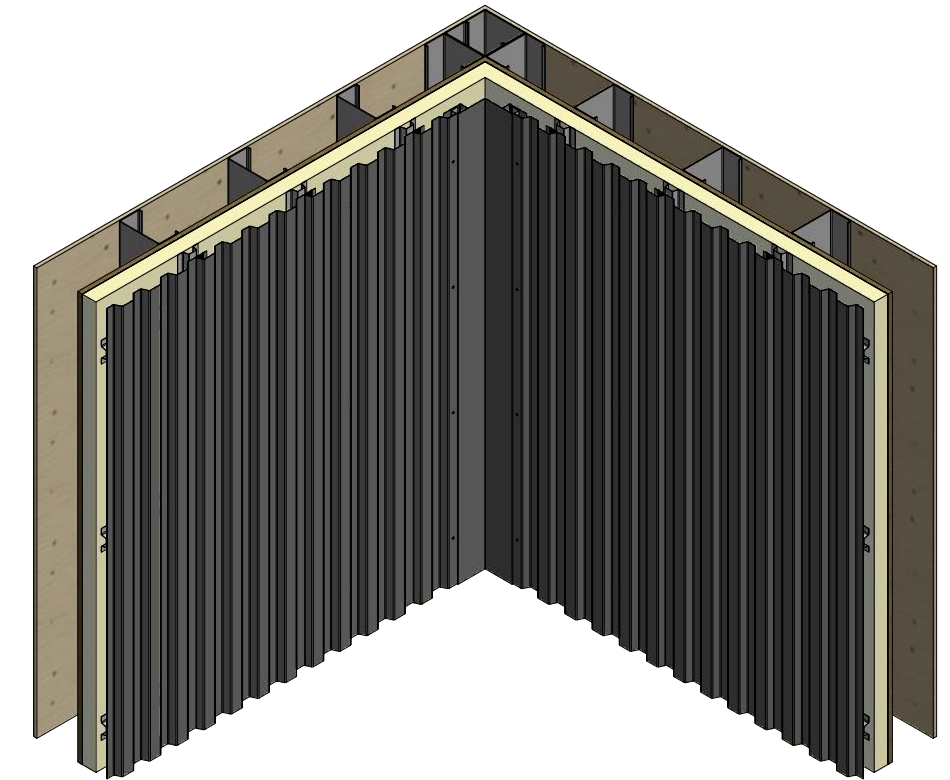

Support Z

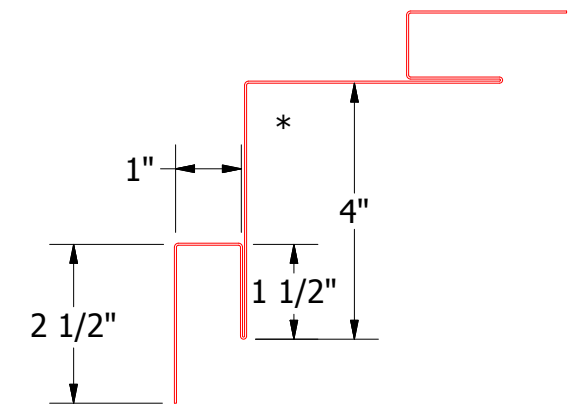

MCA601 - Inside Corner Post

2 Stage Method of Weather Proofing



ATAS INTERNATIONAL, INC
 Allentown PA
 610-395-8445
 Mesa AZ
 480-558-7210

TITLE Rigid Wall II Inside Corner Detail

REV. NO.	DATE	DESCRIPTION OF REVISION	BY	APP	DWG. NO.	DR	KRK	DATE	3/13/2015
						APP		DATE	
					MATERIAL	SH. SIZE	B	SCALE	X:X