

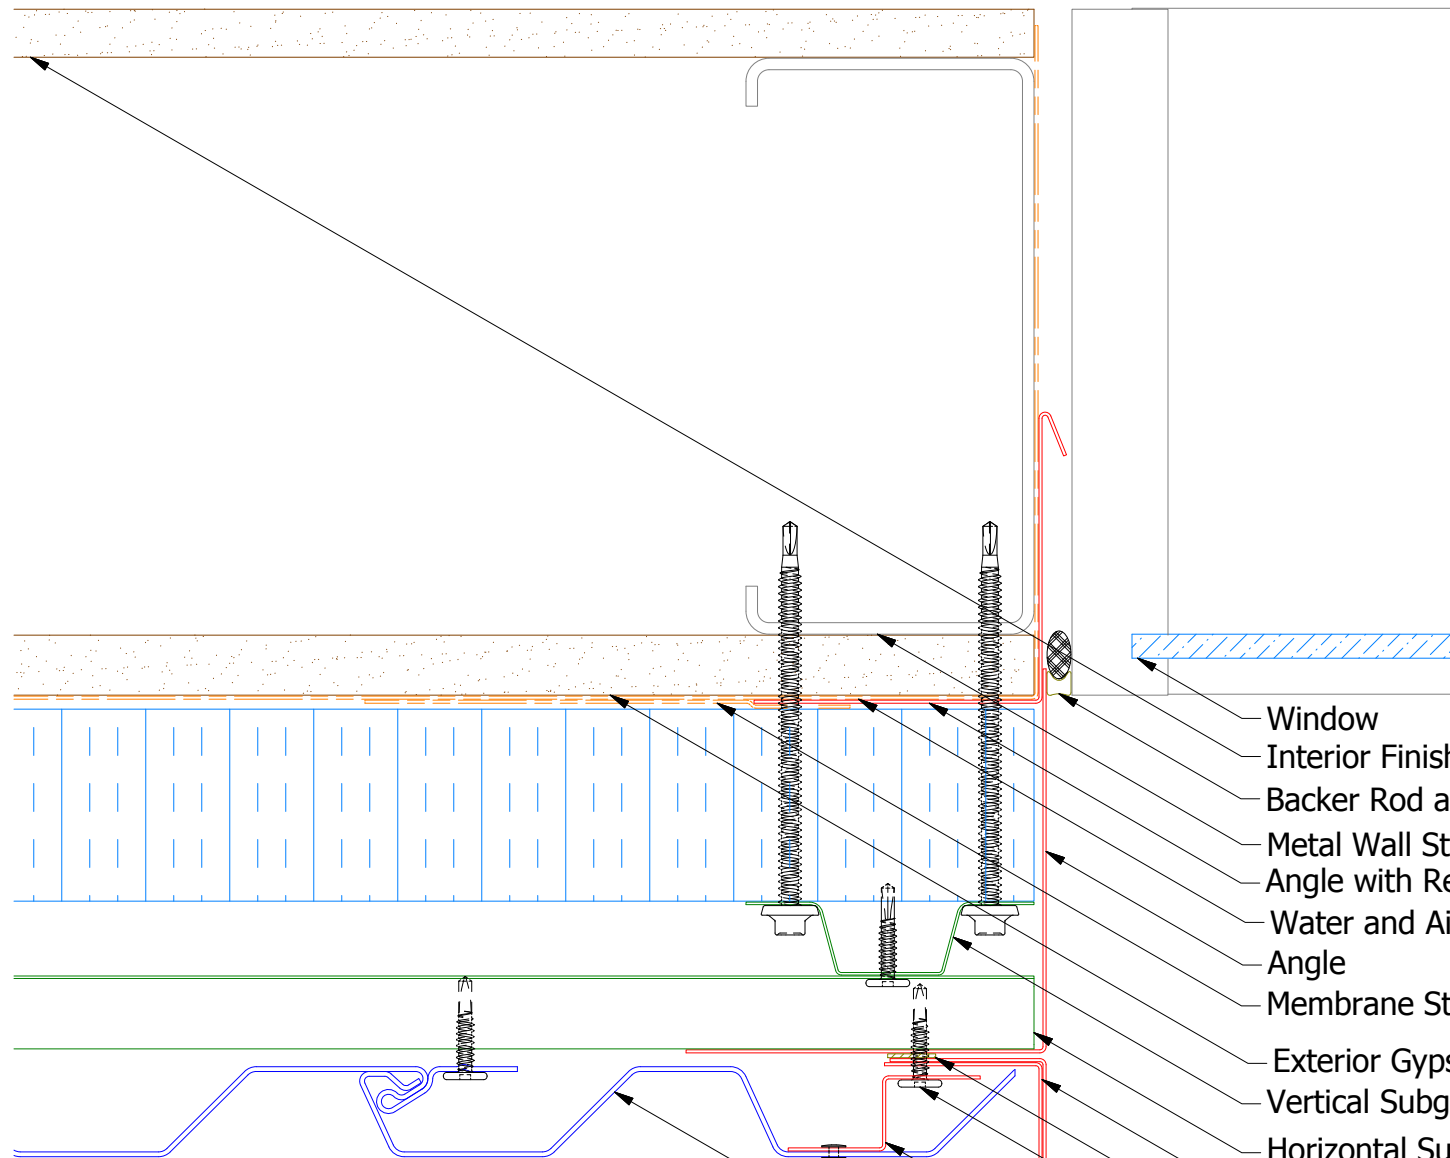



Vertical Panel

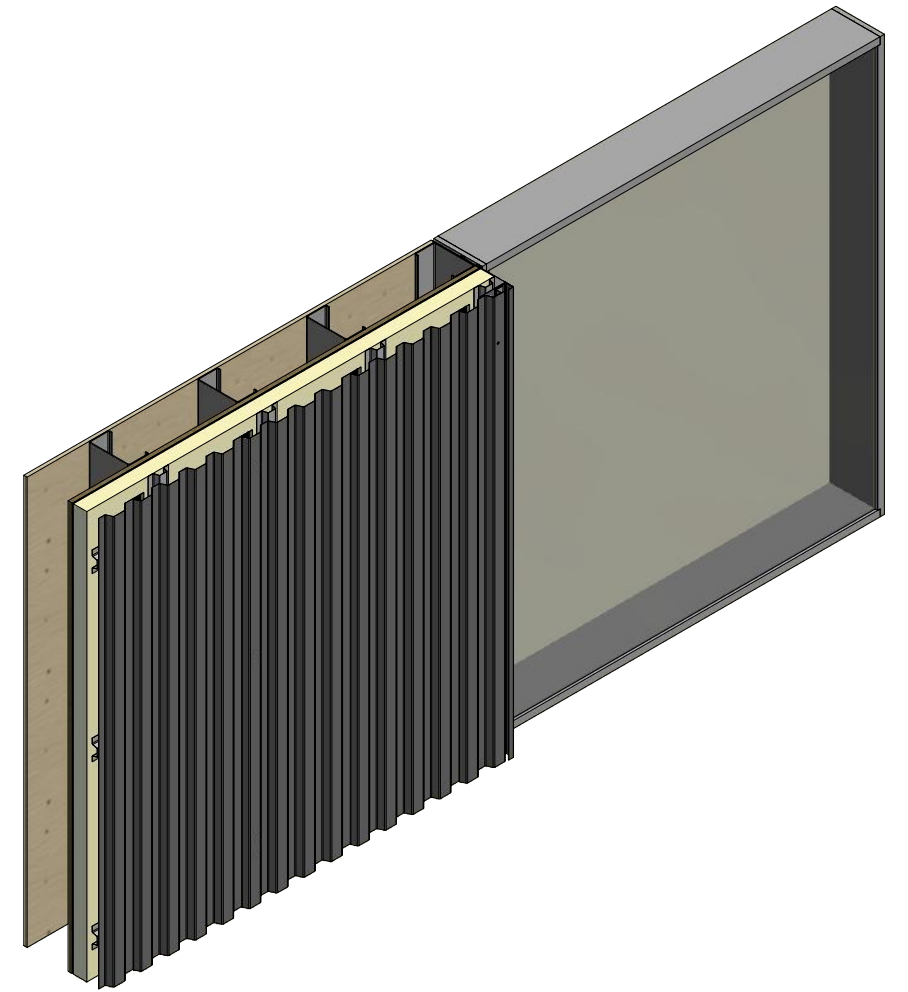


Alternate Subgirt Orientation (NTS)

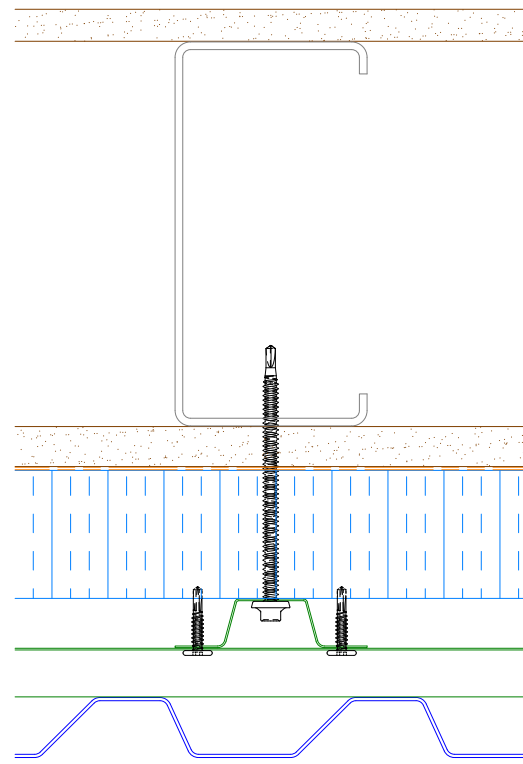


- Window
- Interior Finish
- Backer Rod and Sealant
- Metal Wall Stud
- Angle with Return
- Water and Air Resistive Barrier
- Angle
- Membrane Strip over Angle with Return
- Exterior Gypsum Board
- Vertical Subgirt
- Horizontal Subgirt
- Angle Trim
- Butyl Tape
- #10 x 1" Wafer Head Fastener
- J Channel
- Support Z
- Painted Pop Rivet
- Rigid Wall II Panel

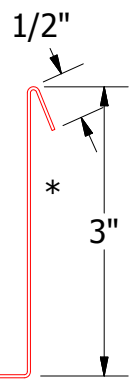


MCA683-Angle with Return

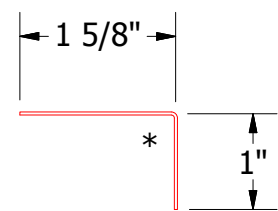


MCA680-Angle Trim

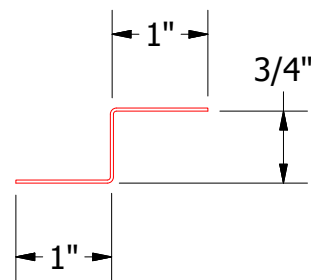

MCA681-Support Z

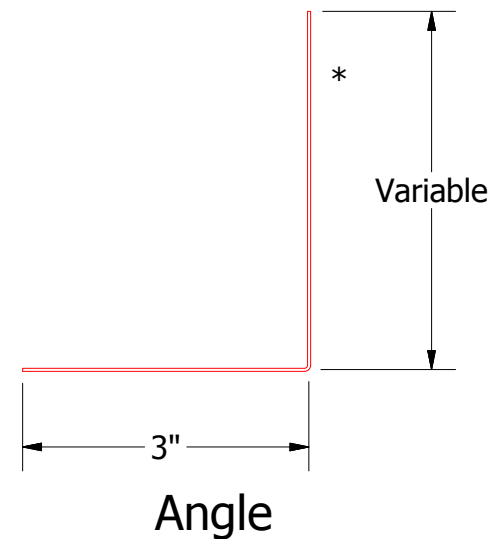


Angle

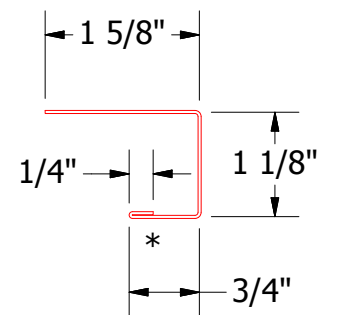

MCA118-J Channel

2 Stage Method of Weather Proofing

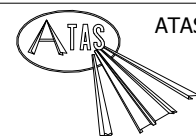

ATAS INTERNATIONAL, INC
 Allentown PA
 610-395-8445
 Mesa AZ
 480-558-7210

TITLE		Rigid Wall II Jamb Detail	
DWG. NO.	DR	KRK	DATE
	APP		DATE
MATERIAL	SH. SIZE	B	SCALE
			X:X

REV. NO.	DATE	DESCRIPTION OF REVISION	BY	APP