

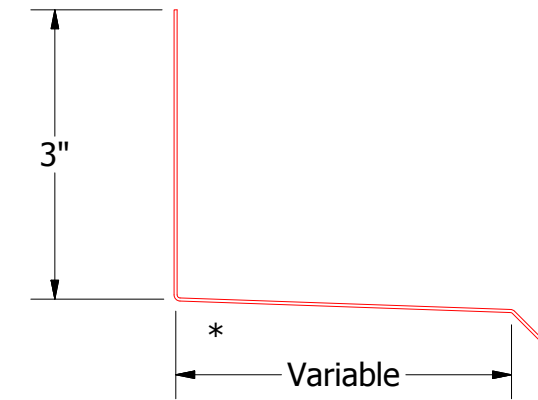
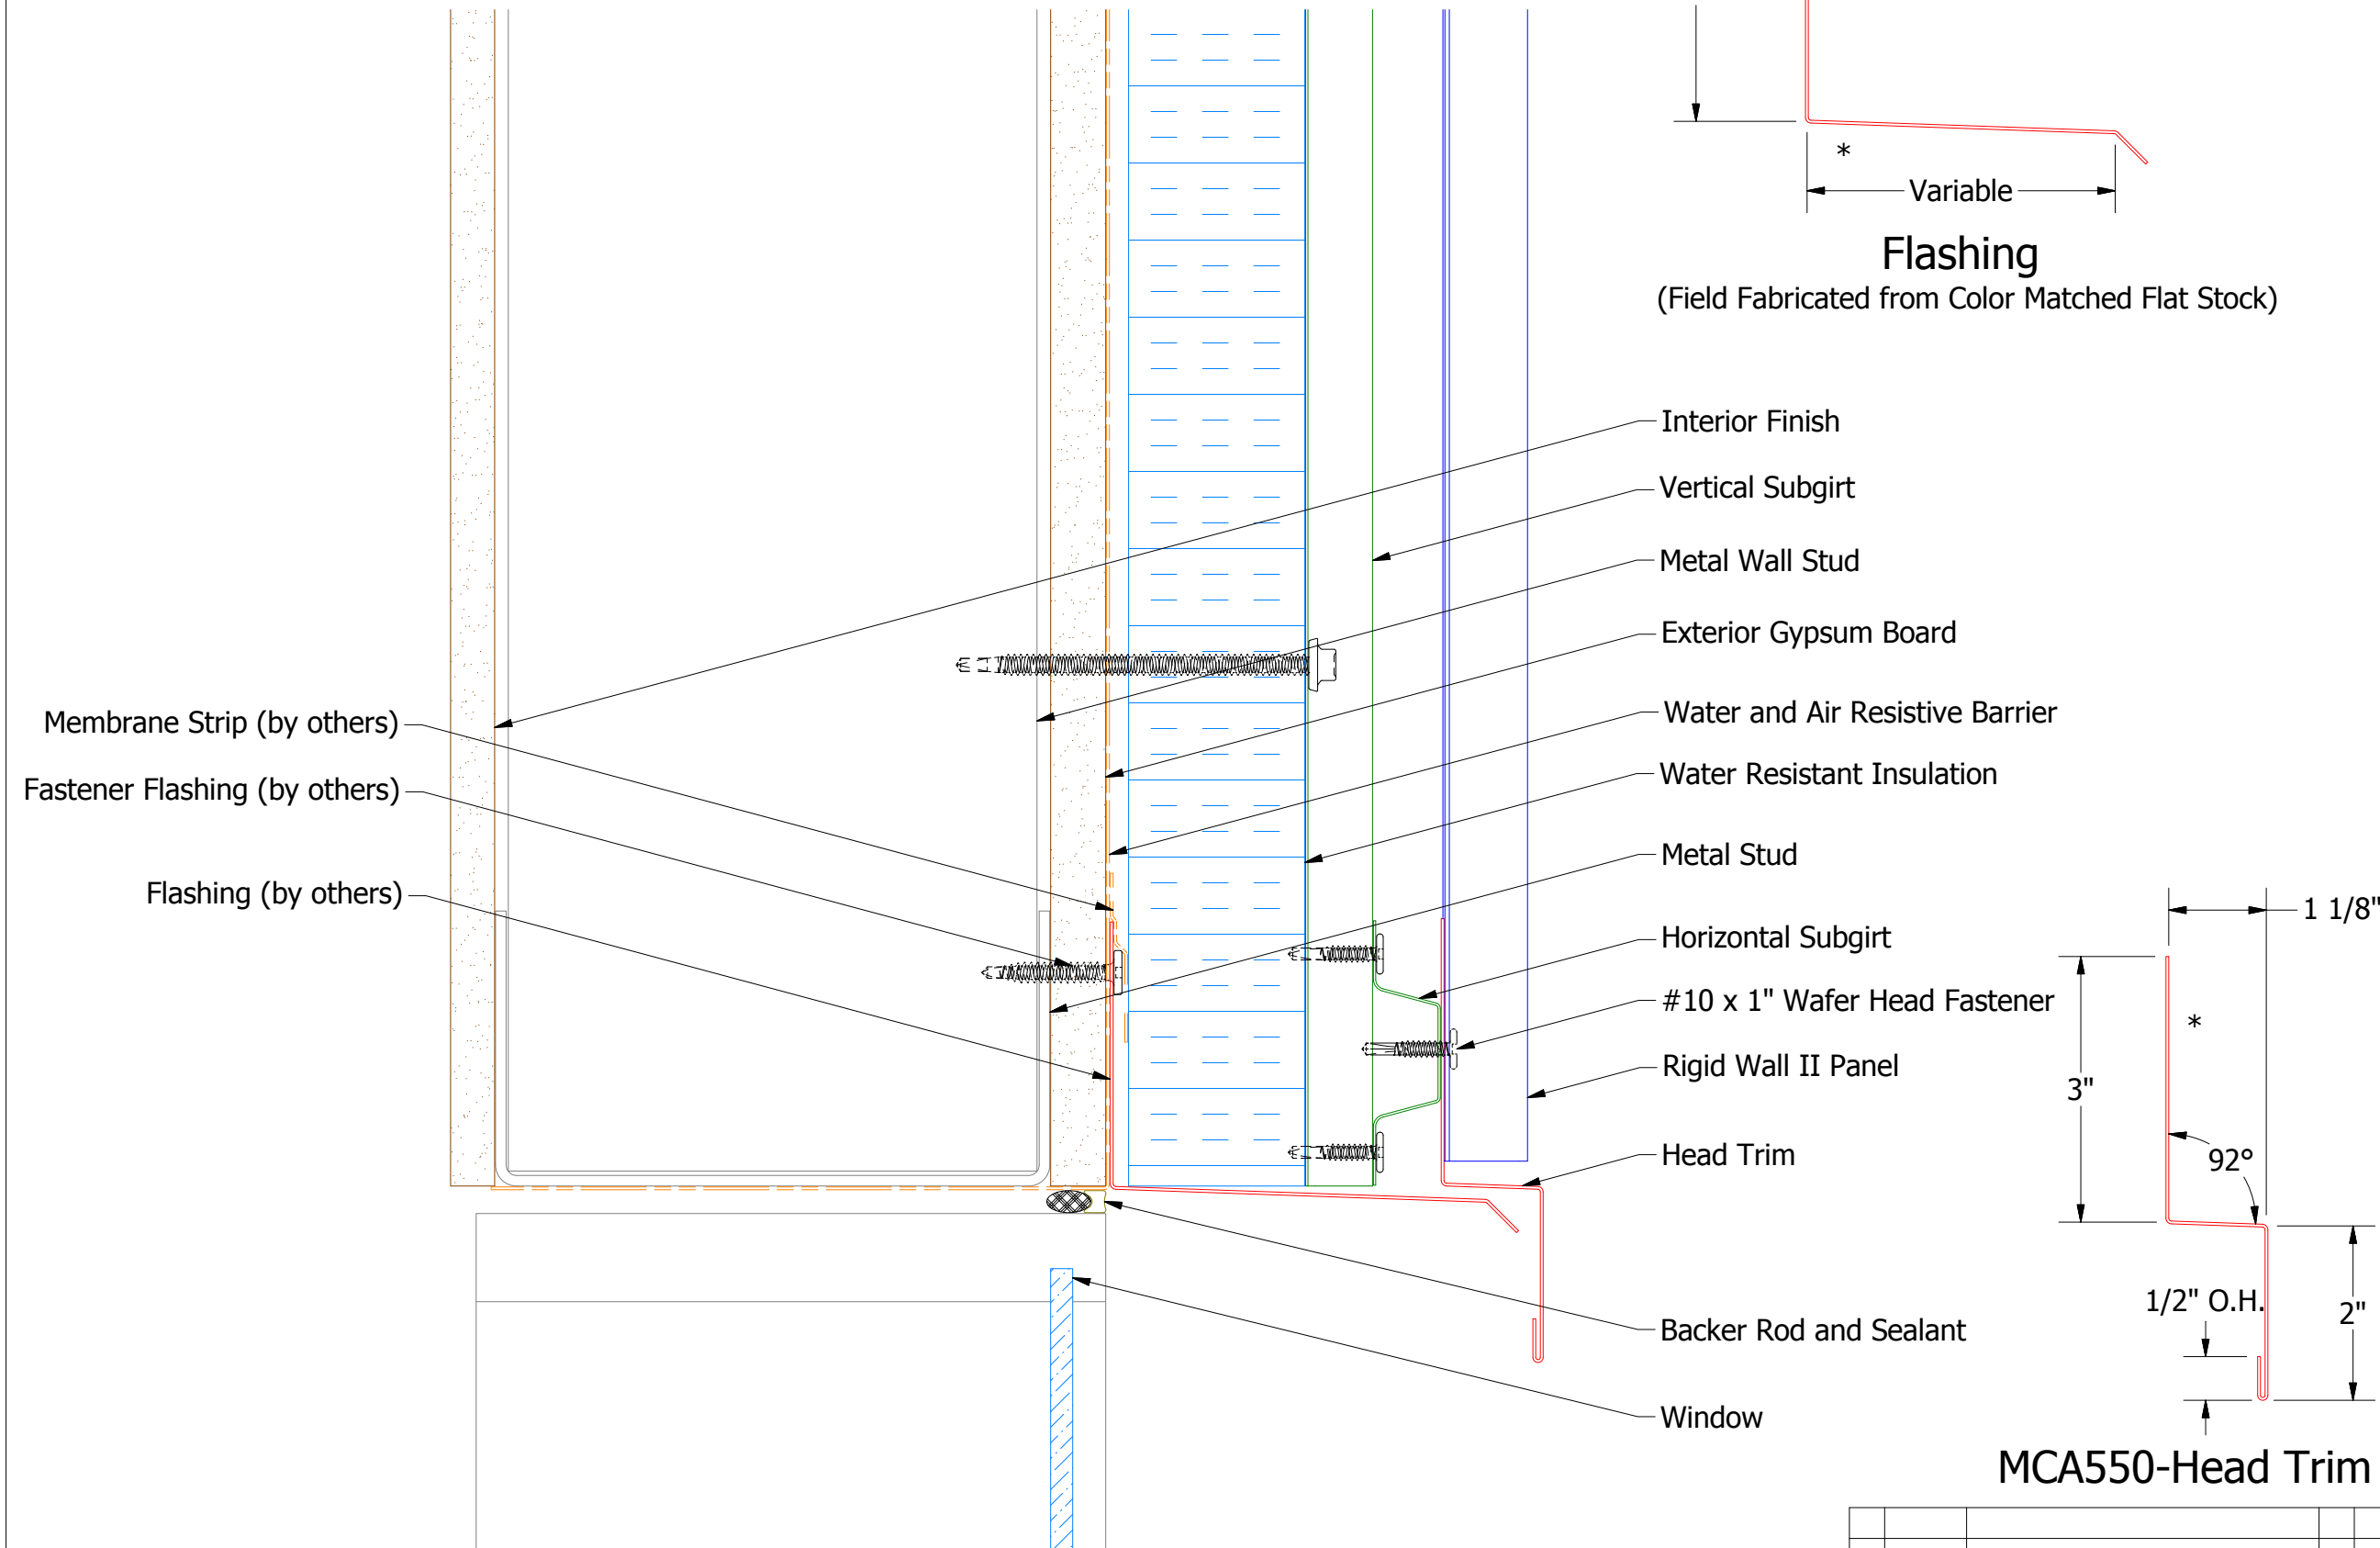


# Vertical Panel

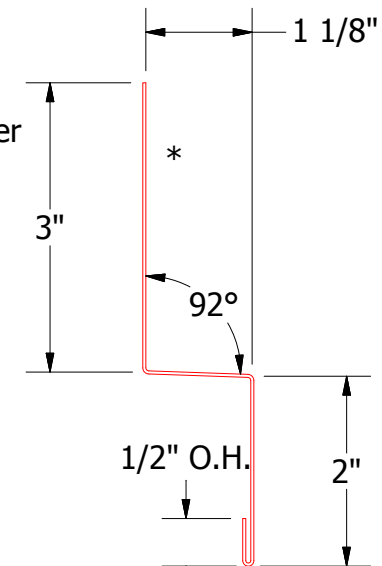

**Flashing**  
(Field Fabricated from Color Matched Flat Stock)

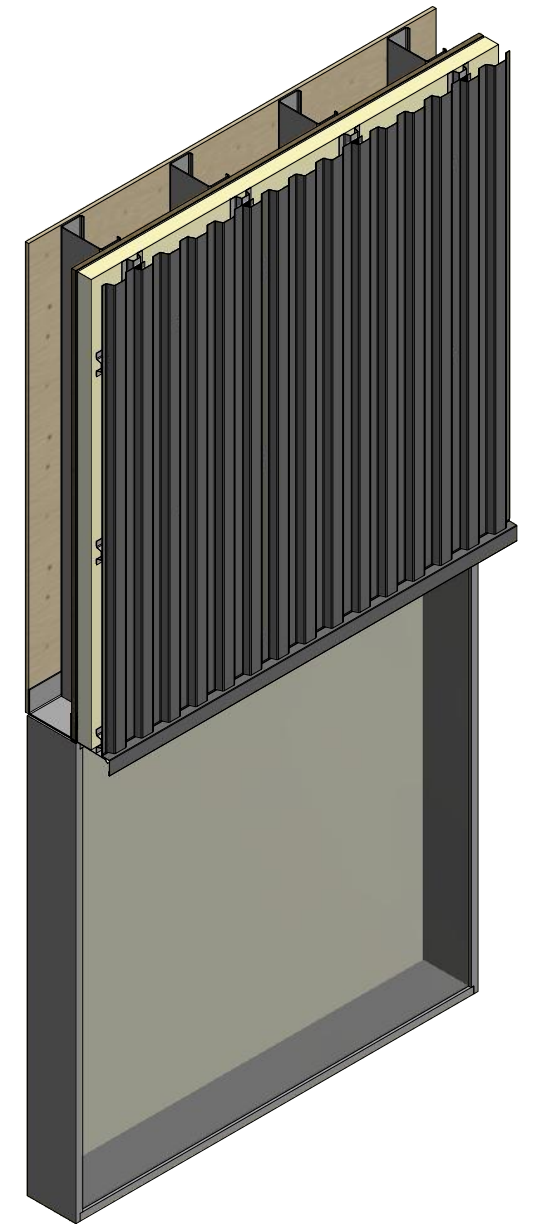

**MCA550-Head Trim**

## 2 Stage Method of Weather Proofing

**ATAS** ATAS INTERNATIONAL, INC  
 Allentown PA  
 610-395-8445  
 Mesa AZ  
 480-558-7210

TITLE				Rigid Wall II Head Detail	
DWG. NO.		DR		DATE	
		KRK		3/10/2015	
MATERIAL		APP		DATE	
		SH. SIZE		SCALE	
		B		X:X	
REV. NO.	DATE	DESCRIPTION OF REVISION	BY	APP	