

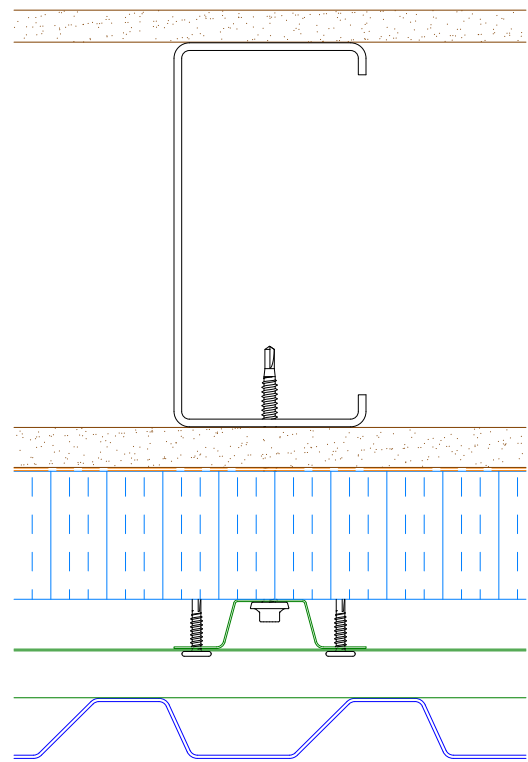




Vertical Panel

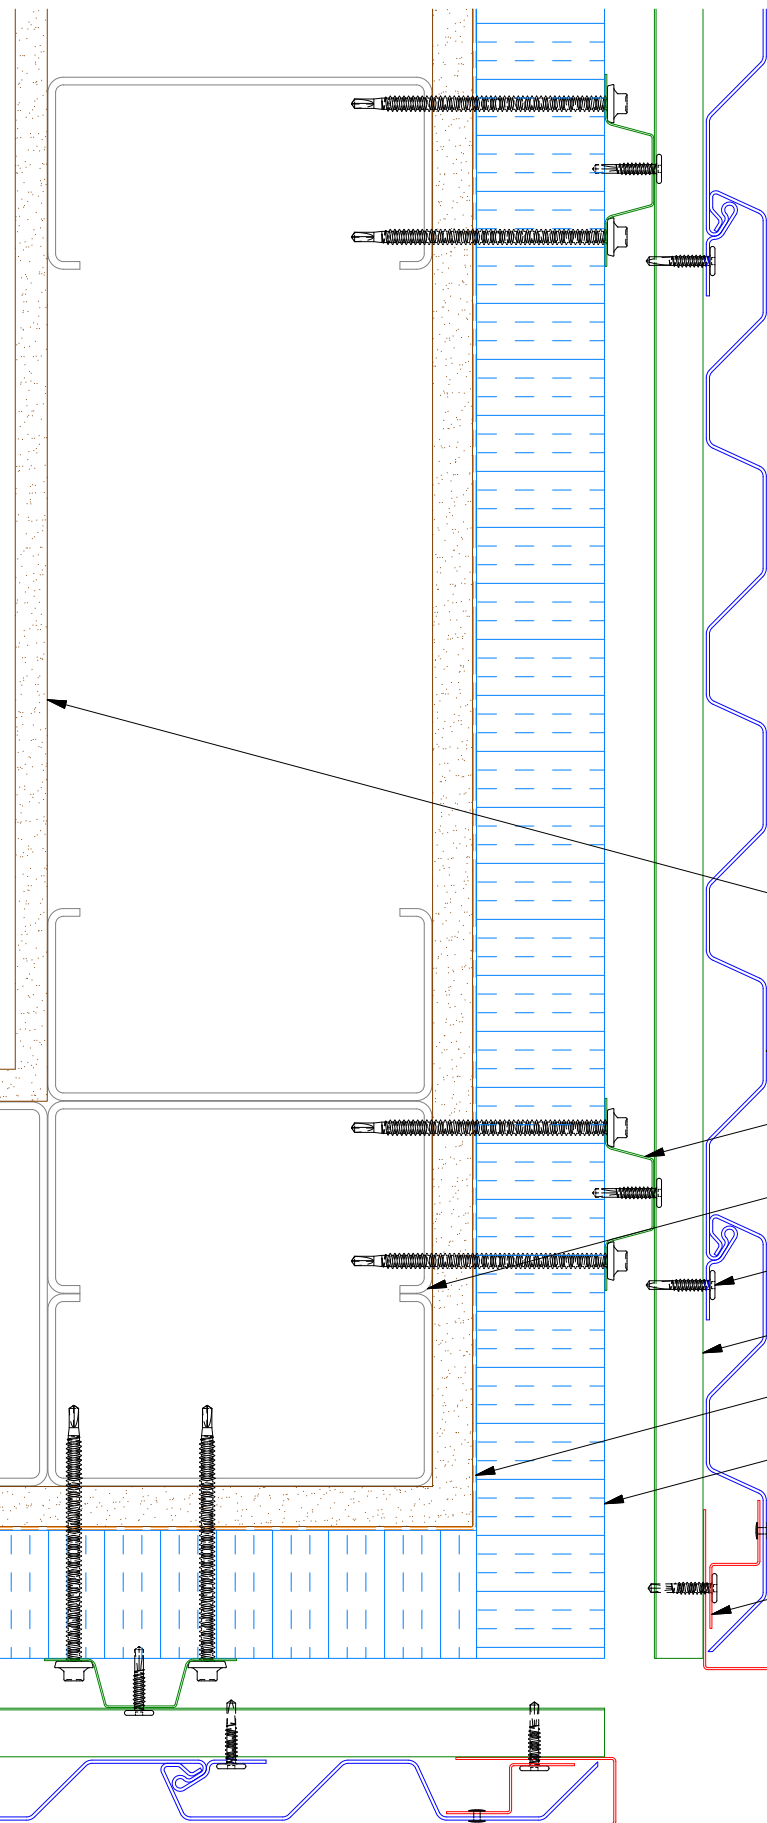


Alternate Subgirt Orientation

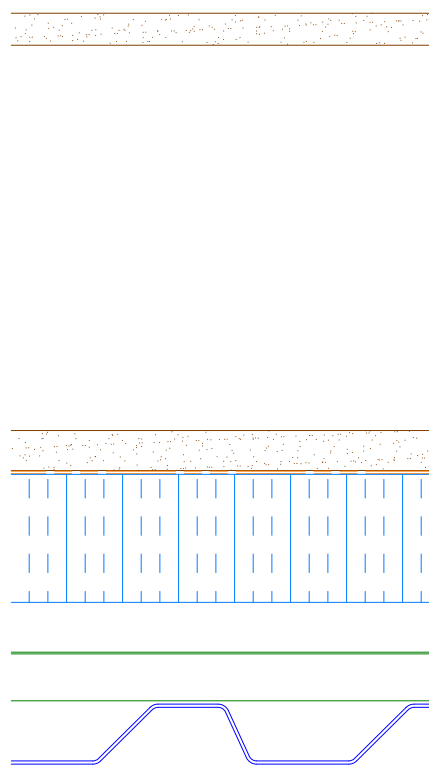

- Interior Finish
- Rigid Wall II Panel
- Vertical Subgirt
- Metal Wall Stud
- #10 x 1" Painted Hex Washer Head Fastener with Washer
- Horizontal Subgirt
- Water and Air Resistive Barrier
- Water Resistant Insulation
- Painted Pop Rivet
- Support Z
- Outside Corner Post

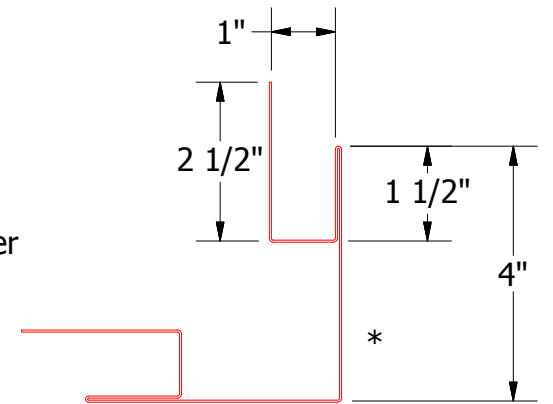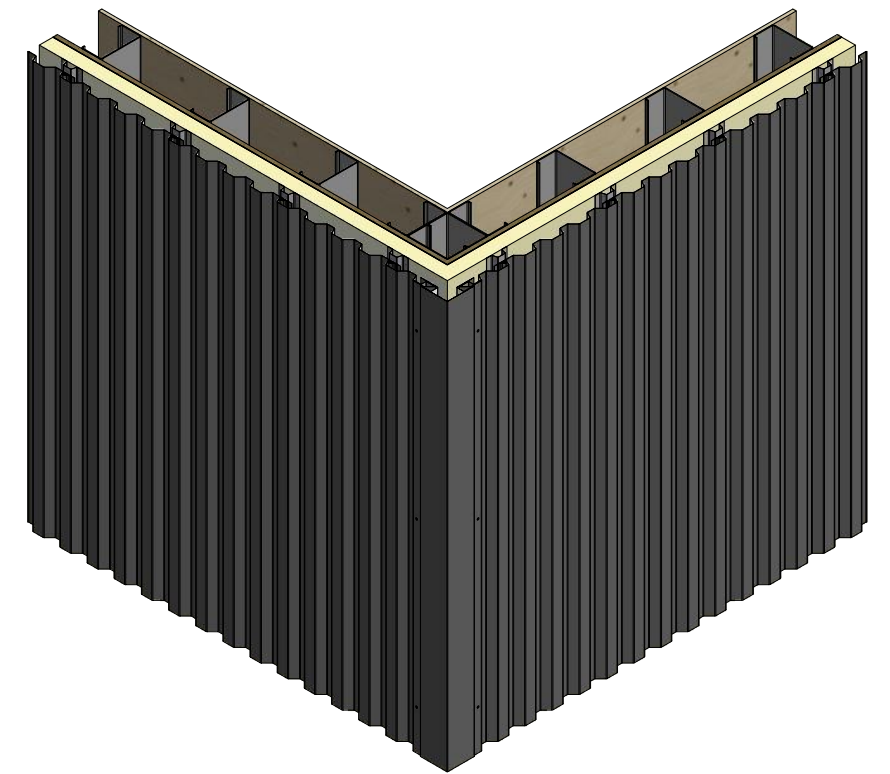

MCA602-Outside Corner Post

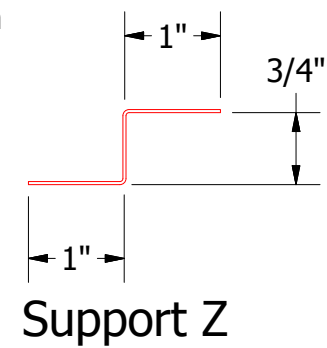

Support Z

2 Stage Method of Weather Proofing

ATAS ATAS INTERNATIONAL, INC
 Allentown PA
 610-395-8445
 Mesa AZ
 480-558-7210

Rigid Wall II Outside Corner Detail

| | | | | | | | |
|----------|------|-------------------------|----|-----|----------|-----|-----------|
| REV. NO. | DATE | DESCRIPTION OF REVISION | BY | APP | DWG. NO. | DR | DATE |
| | | | | | | KRK | 3/13/2015 |
| | | | | | MATERIAL | APP | DATE |
| | | | | | SH. SIZE | B | SCALE |
| | | | | | | | X:X |