

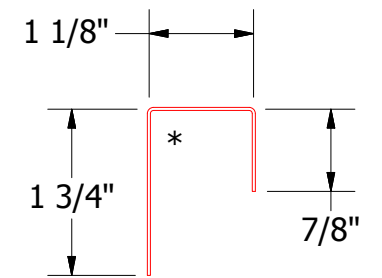


Vertical Panel

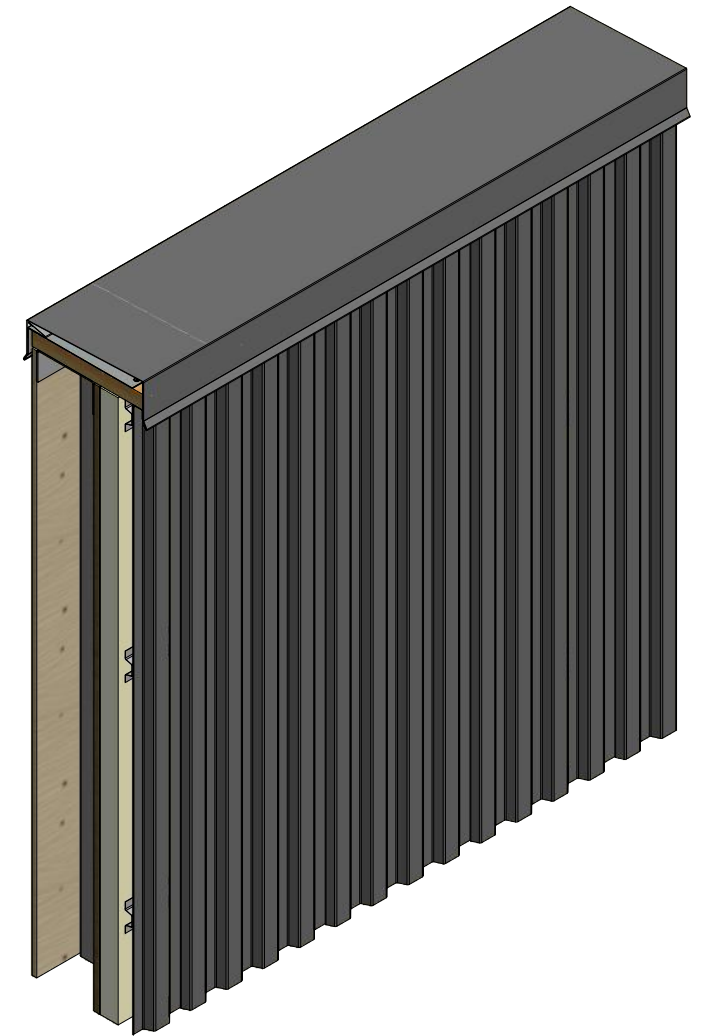

MCA118-J Channel

2 Stage Method of Weather Proofing

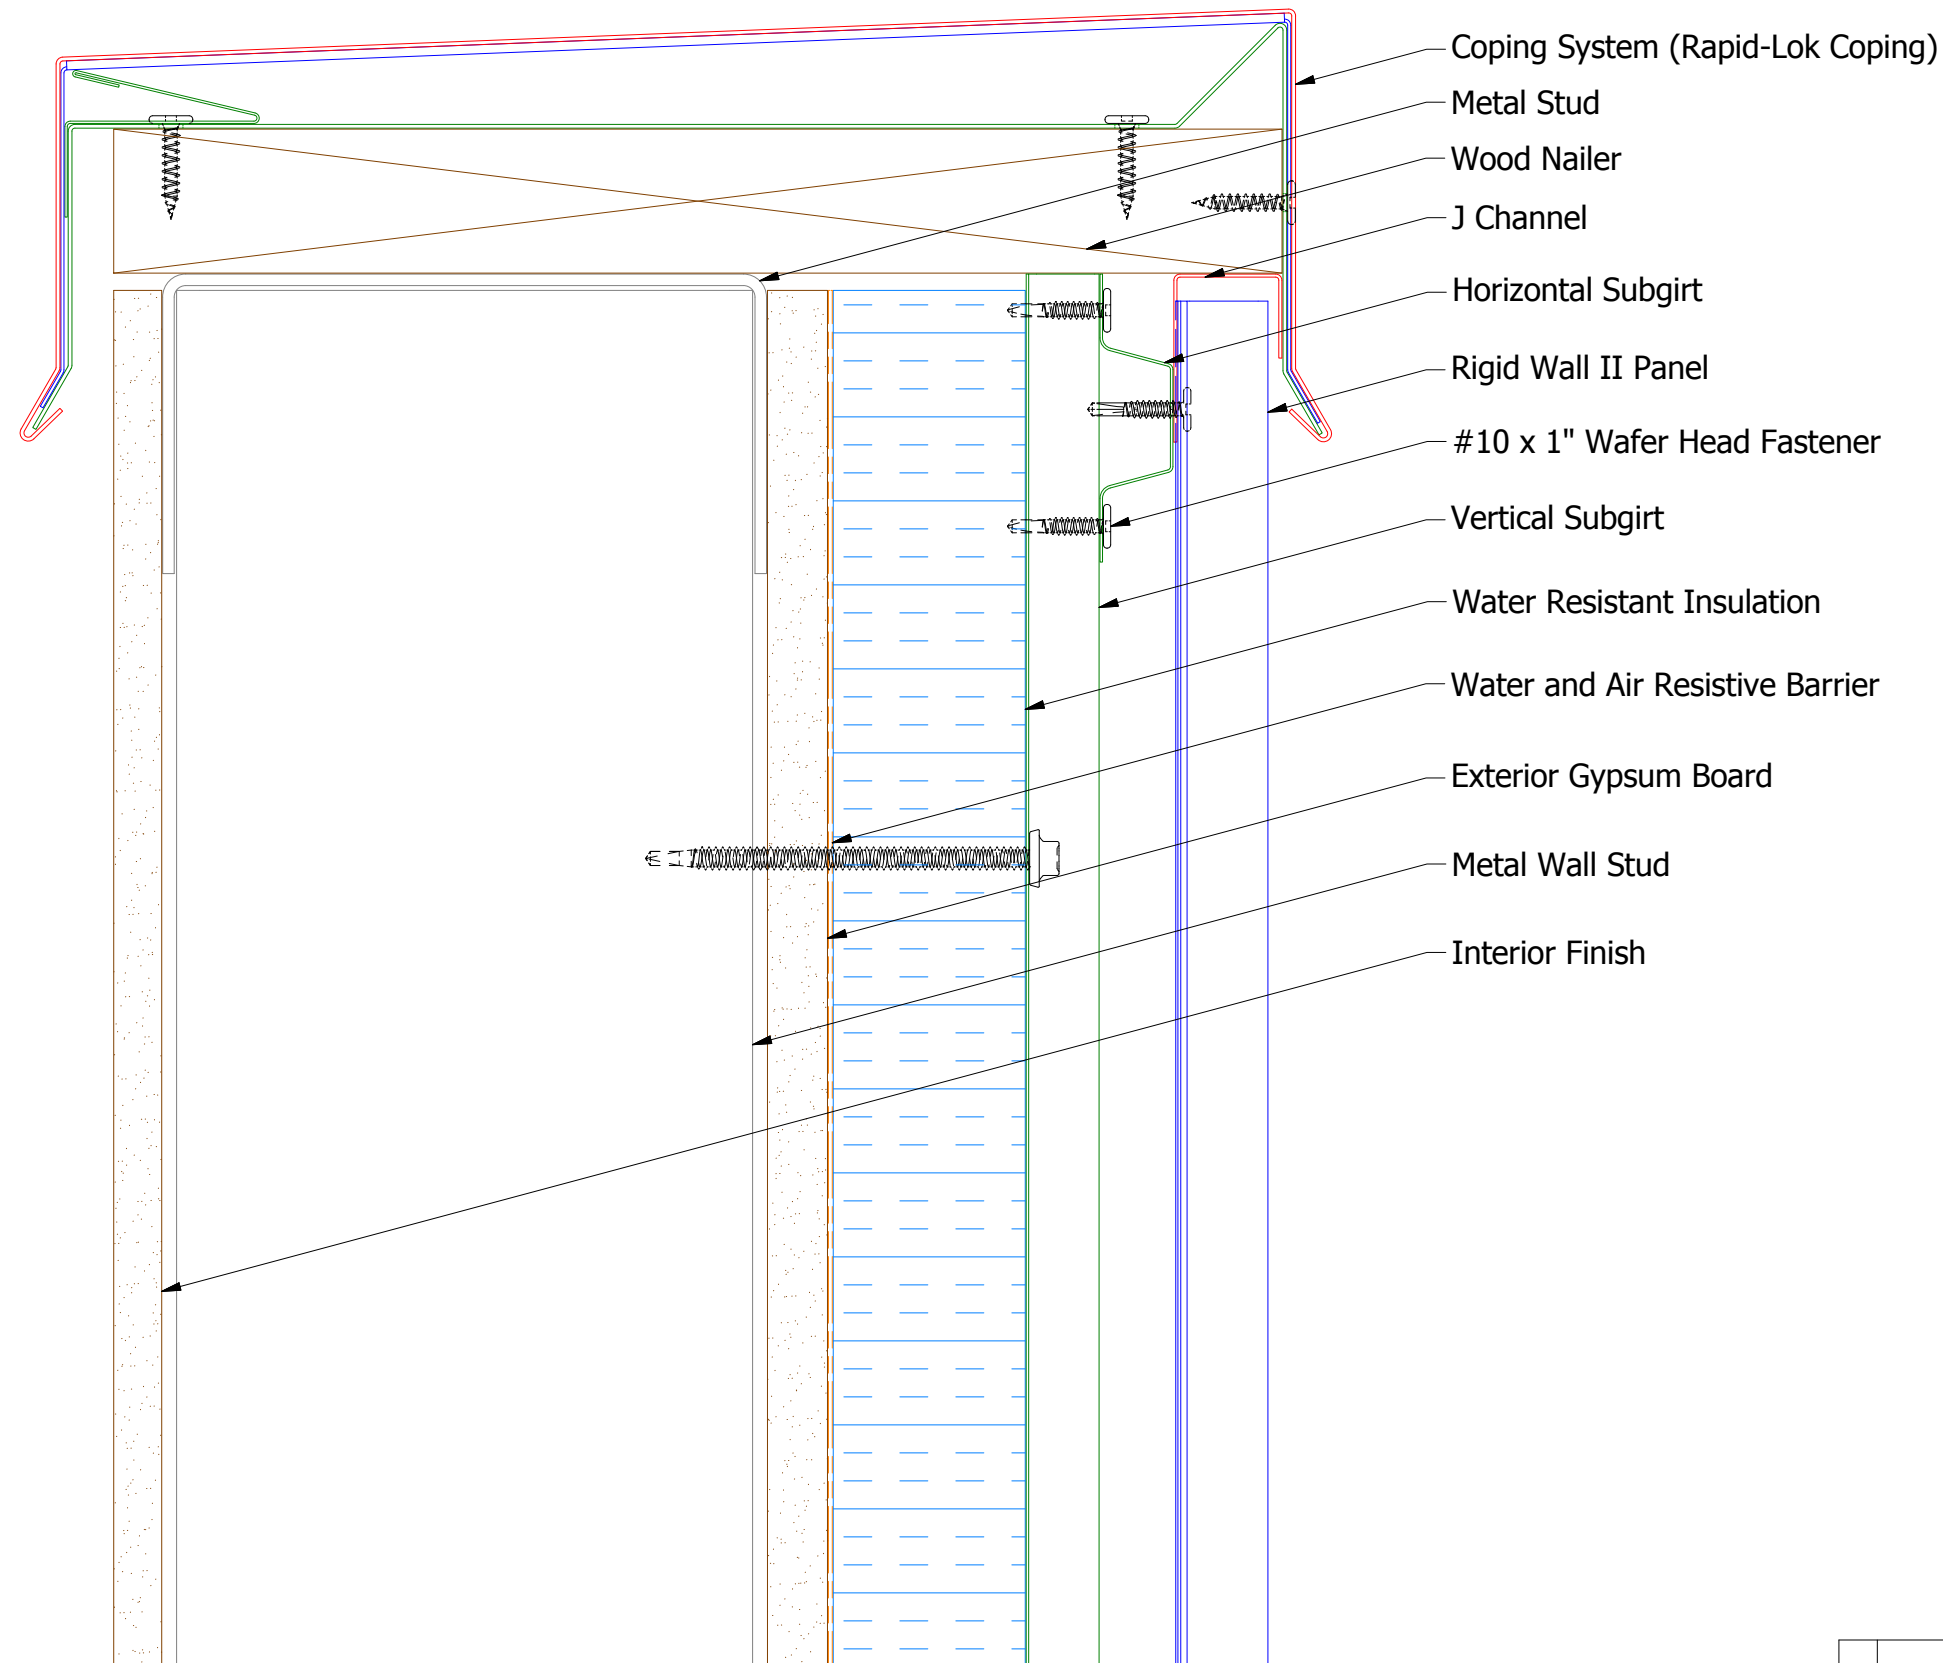

ATAS INTERNATIONAL, INC
 Allentown PA
 610-395-8445
 Mesa AZ
 480-558-7210

TITLE Rigid Wall II Top of Wall Detail

REV. NO.	DATE	DESCRIPTION OF REVISION	BY	APP	DWG. NO.	DR	DATE
						KRK	3/13/2015
					MATERIAL	APP	DATE
						SH. SIZE	B SCALE X:X