

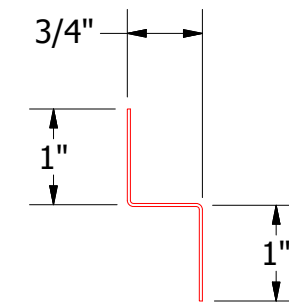
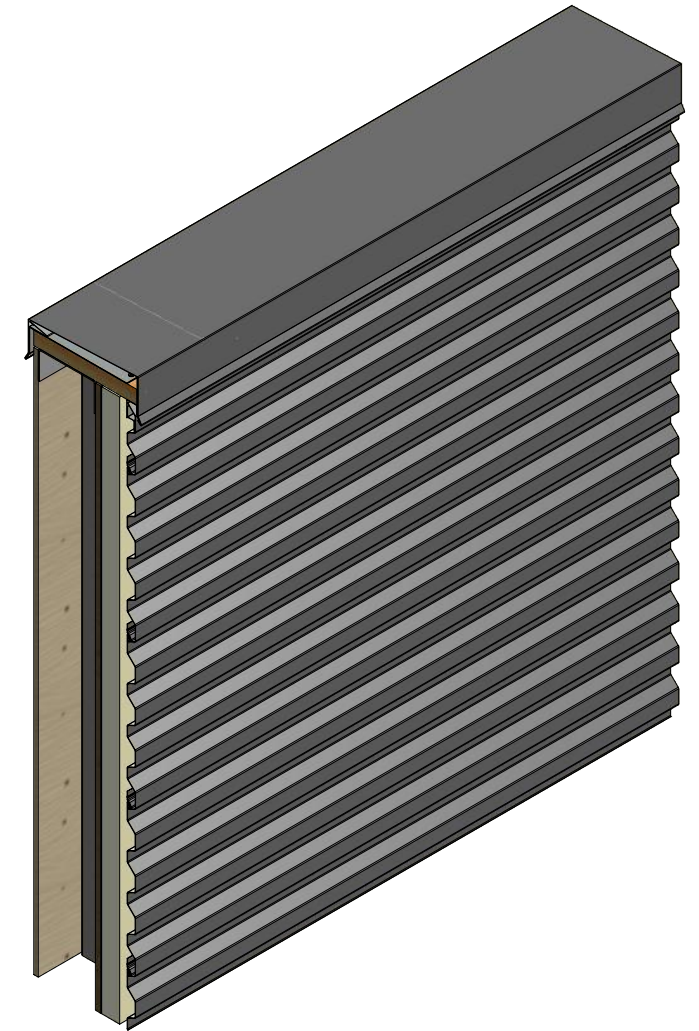


Horizontal Panel

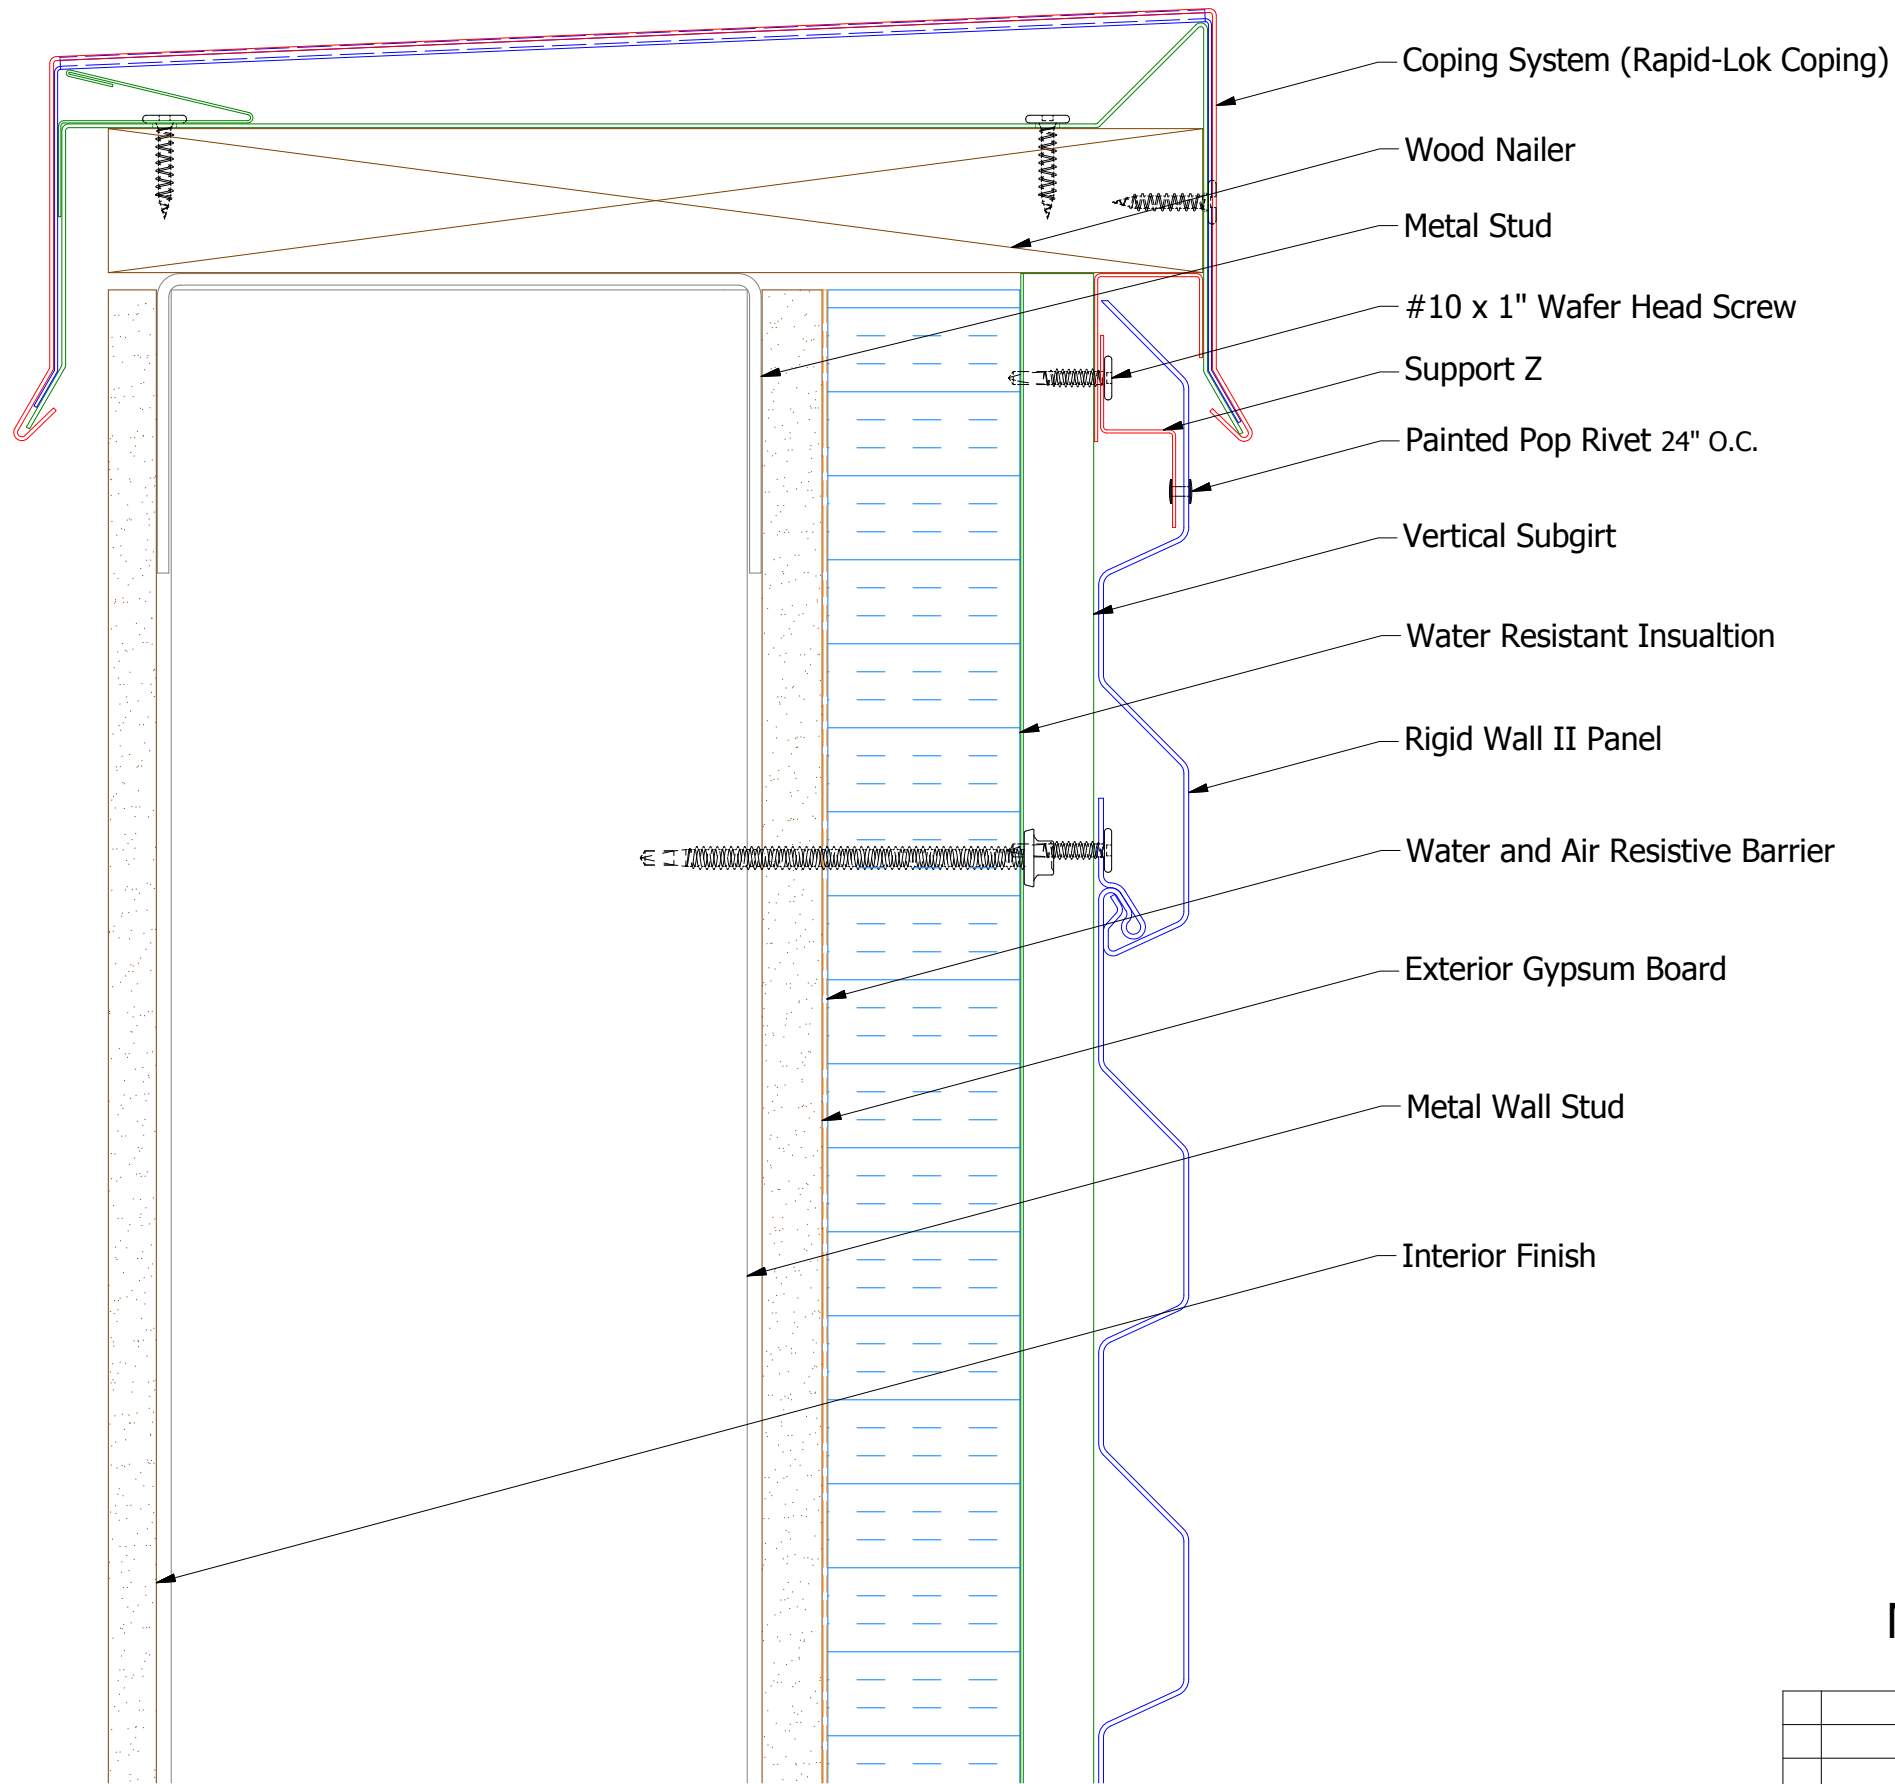

MCA681-Support Z

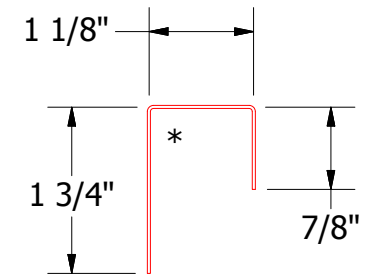

MCA118-J Channel

2 Stage Method of Weather Proofing

ATAS ATAS INTERNATIONAL, INC
 Allentown PA
 610-395-8445
 Mesa AZ
 480-558-7210

TITLE				Rigid Wall II Top of Wall Detail	
DWG. NO.		DR		DATE	
		KRK		3/13/2015	
MATERIAL		APP		DATE	
		SH. SIZE		SCALE	
		B		X:X	

REV. NO.	DATE	DESCRIPTION OF REVISION	BY	APP