

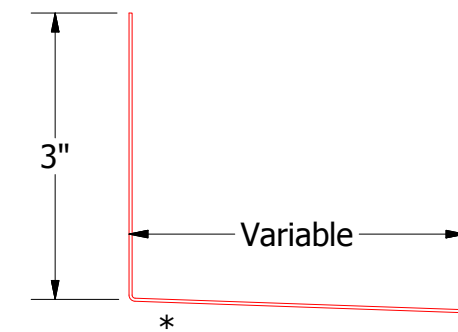
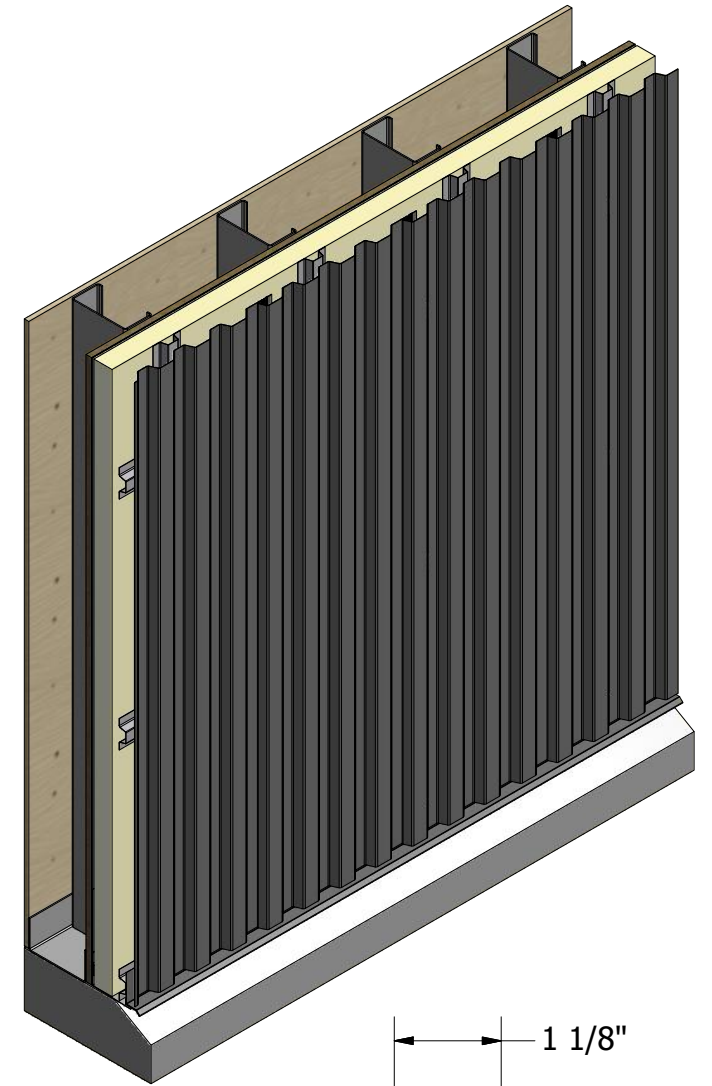


Vertical Panel

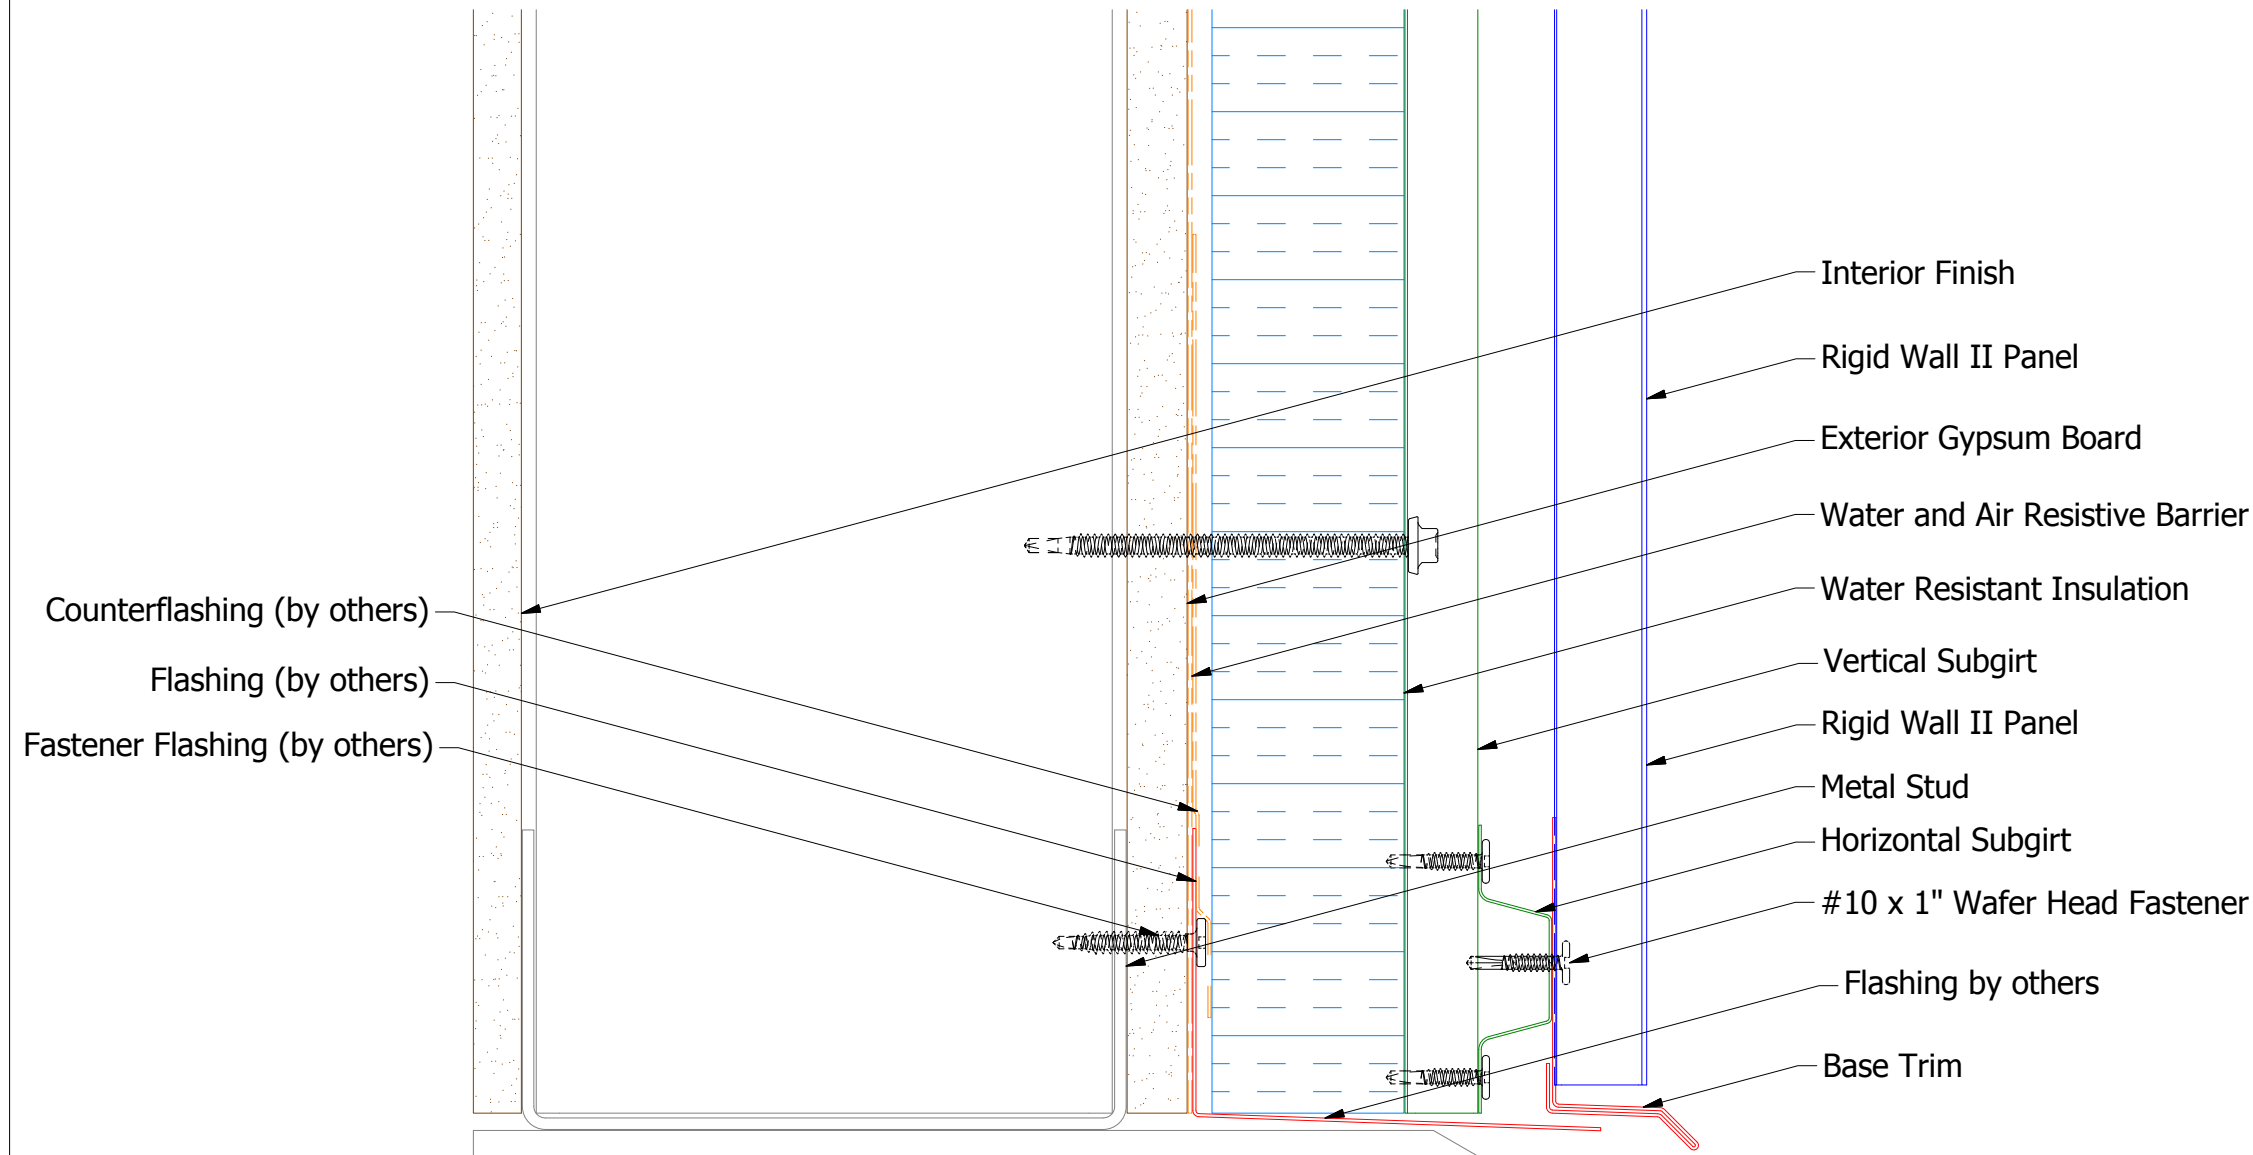

Flashing
(Field Fabricated from Color Matched Flat Stock)

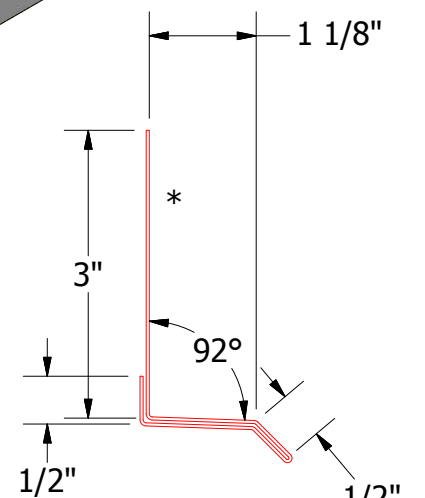

MCA661-Base Trim

2 Stage Method of Weather Proofing



ATAS INTERNATIONAL, INC
Allentown PA
610-395-8445
Mesa AZ
480-558-7210

REV. NO.	DATE	DESCRIPTION OF REVISION	BY	APP

TITLE			Rigid Wall II Base Detail		
DWG. NO.	DR	DATE	APP	KRK	3/10/2015
MATERIAL			SH. SIZE	B	SCALE
					X:X