

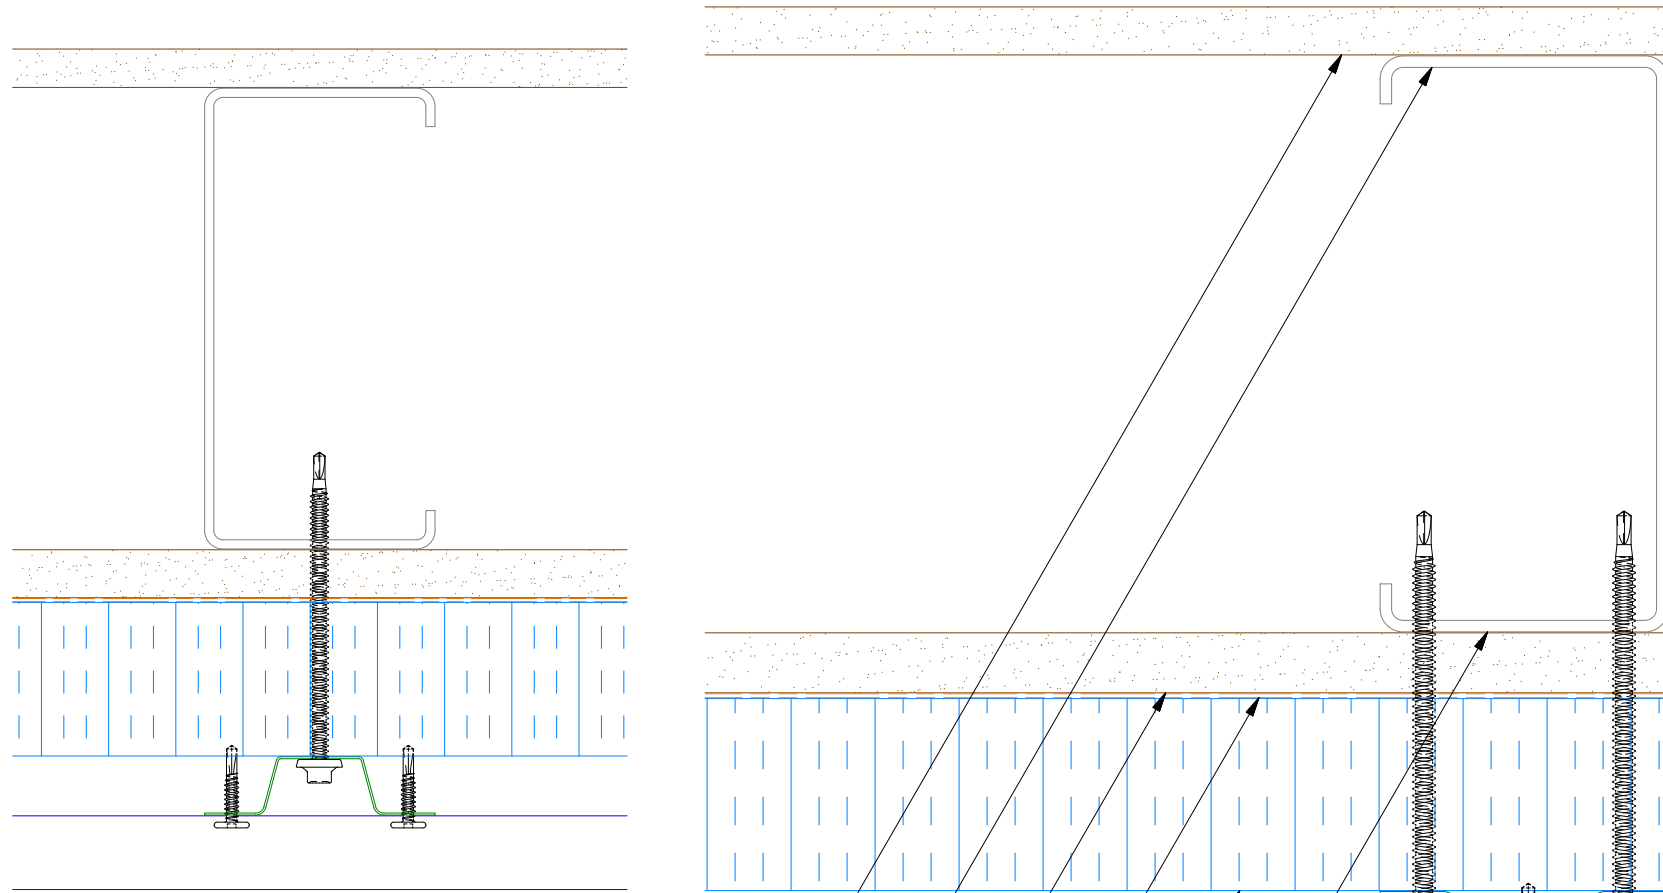


Horizontal Panel

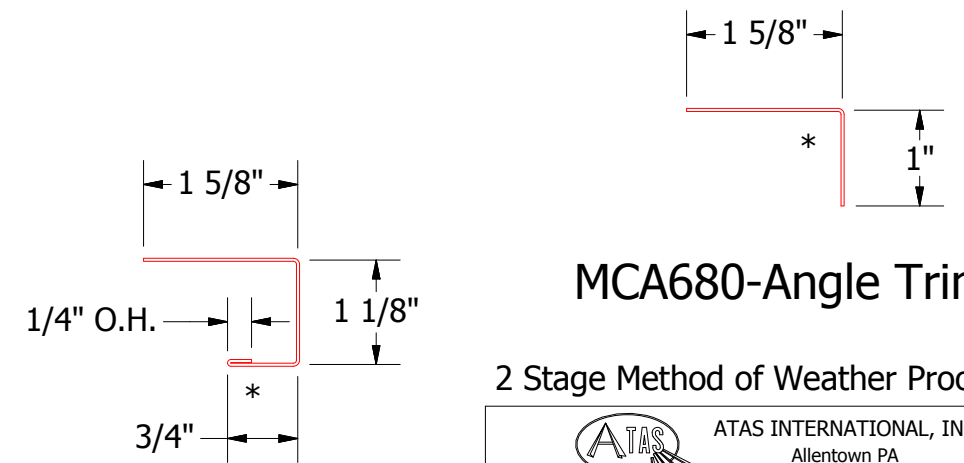

Alternate Subgirt Orientation (NTS)

- Interior Finish
- Metal Wall Stud
- 1/2" Plywood (min.)
- Water and Air Resistive Barrier
- Water Resistant Insulation
- Metal Wall Stud
- Rigid Wall II Panel
- Vertical Subgirt
- #10 x 1" Wafer Head Fastener
- Angle Trim
- J Channel
- Backer Rod and Sealant

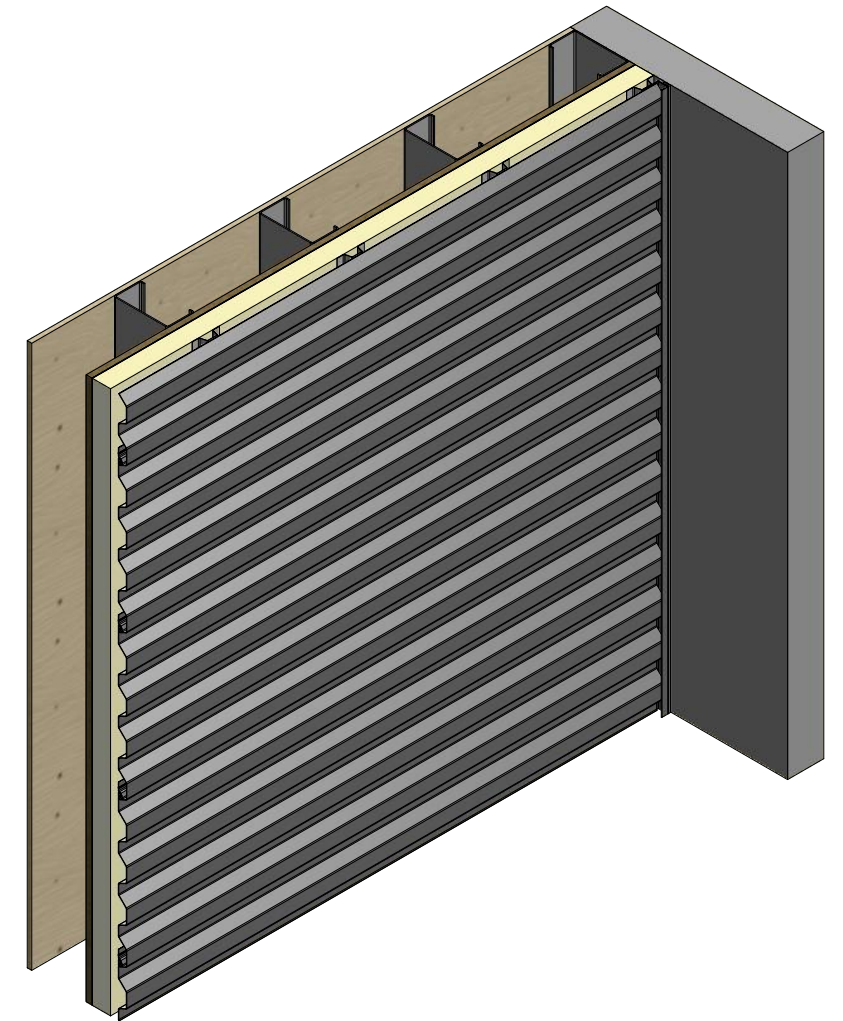

MCA118-J Channel

MCA680-Angle Trim

2 Stage Method of Weather Proofing

ATAS
 ATAS INTERNATIONAL, INC
 Allentown PA
 610-395-8445
 Mesa AZ
 480-558-7210

Rigid Wall II Endwall Detail

REV. NO.	DATE	DESCRIPTION OF REVISION	BY	APP	DWG. NO.	DR	DATE
						KRK	3/10/2015
					MATERIAL	APP	DATE
					SH. SIZE	B	SCALE
							X:X