
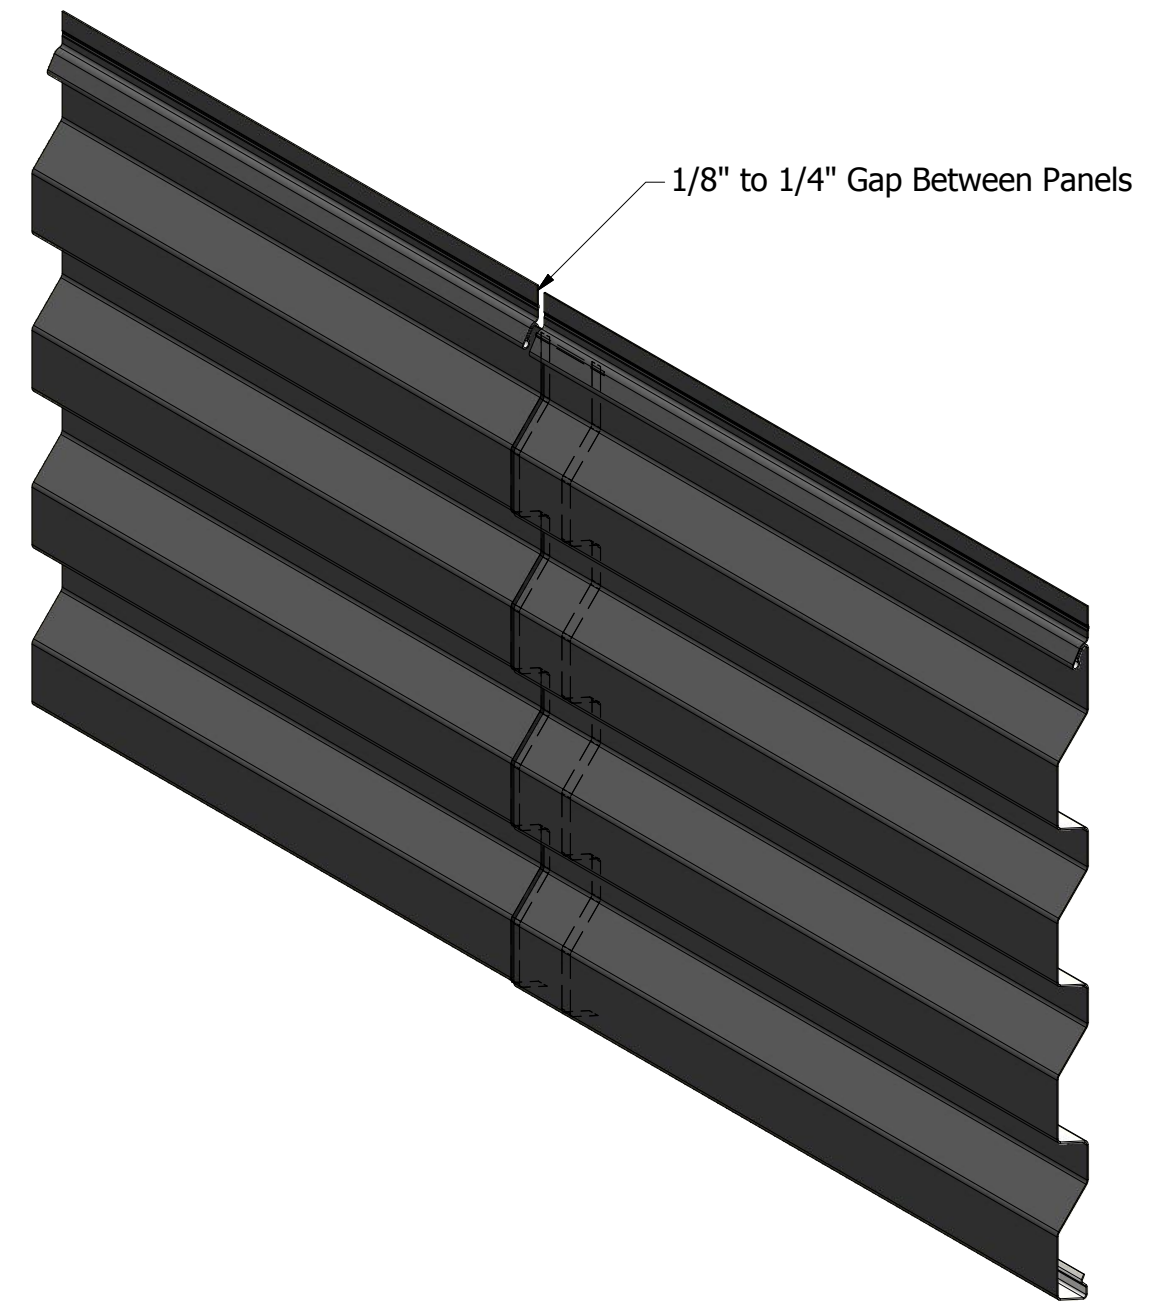


# Field Notched

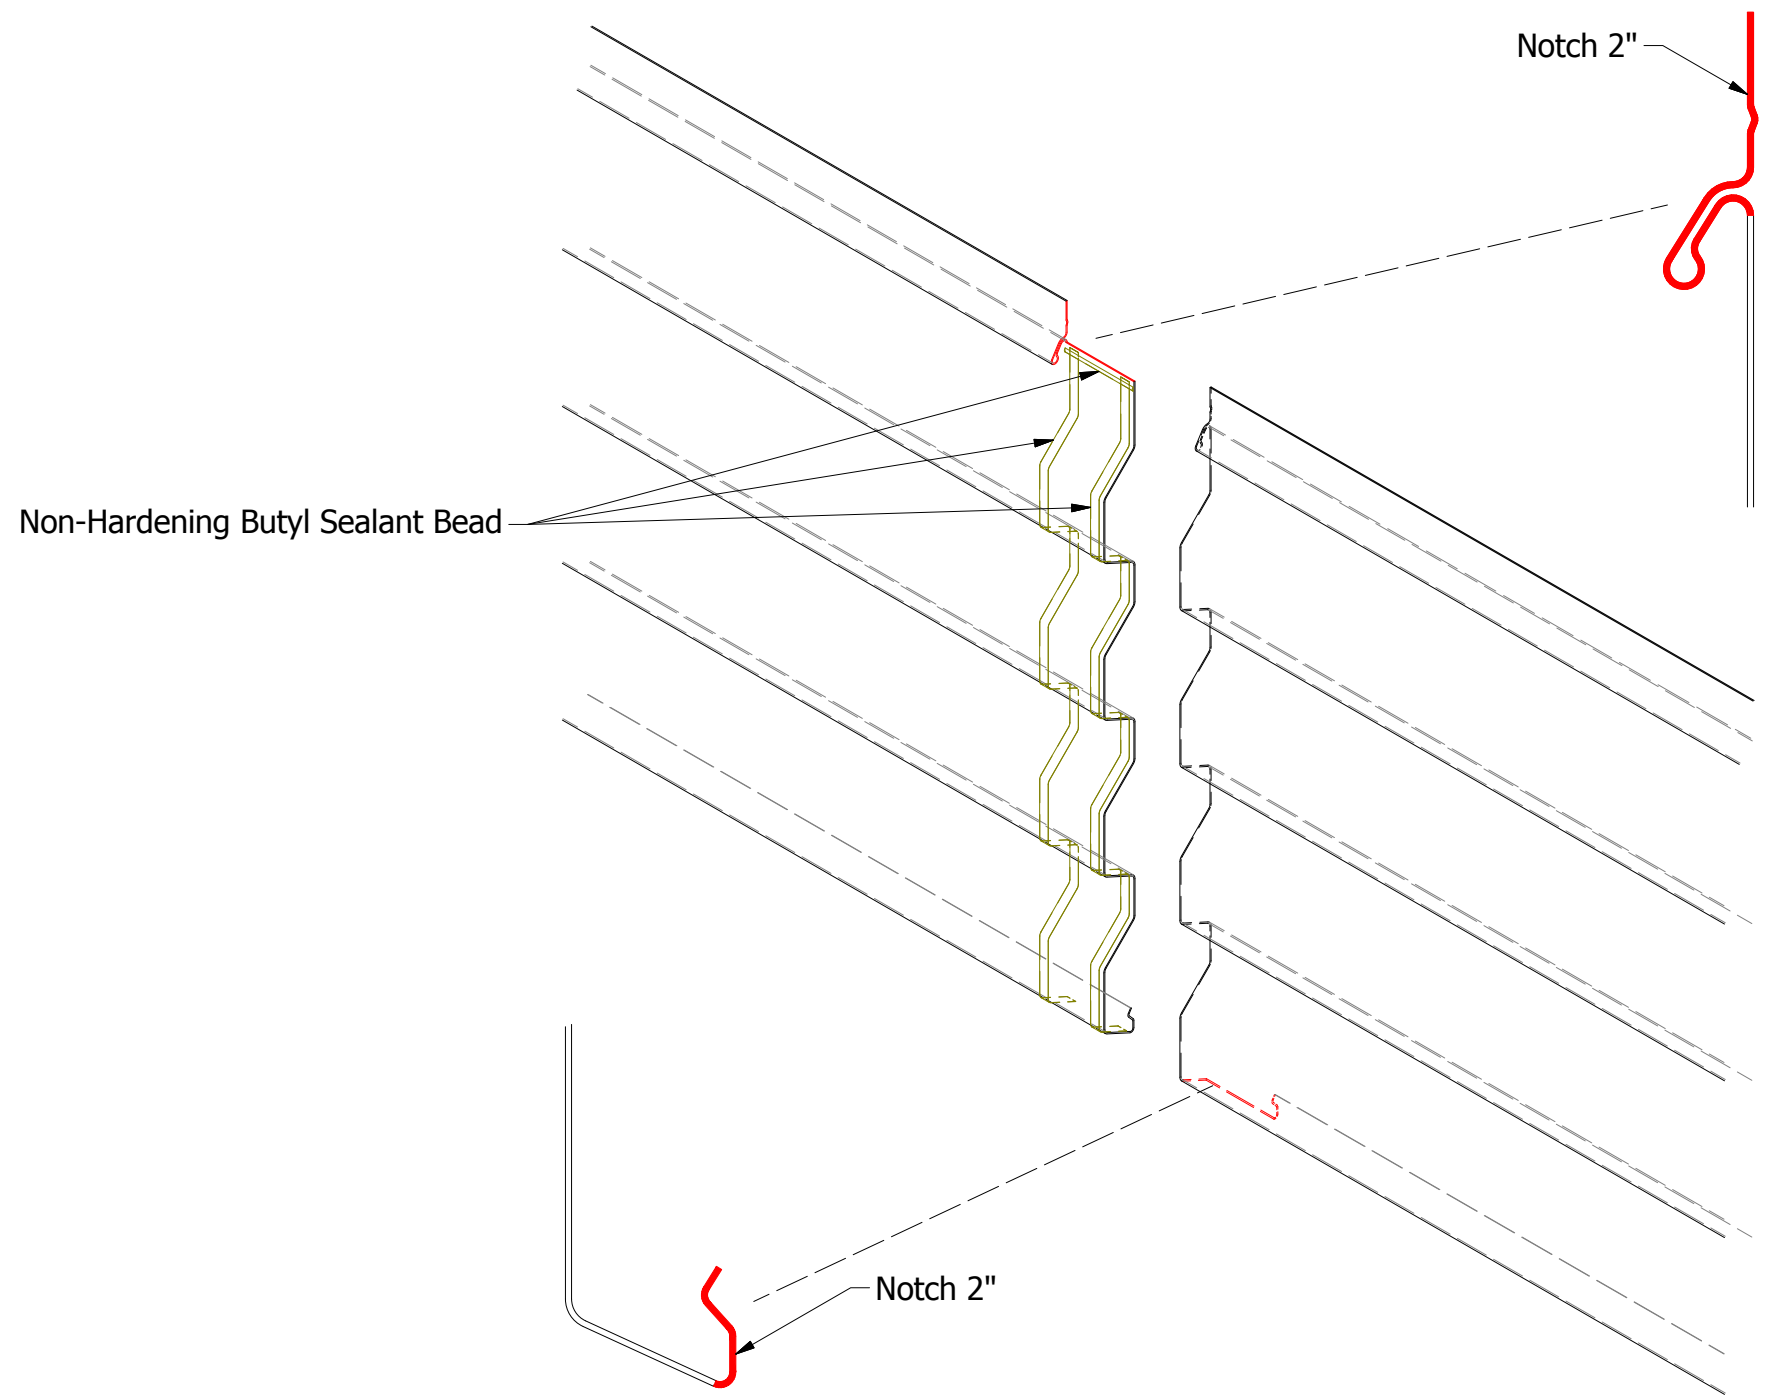

**Note:** Factory Pre Notching is Available (direction of panel is required).


**ATAS INTERNATIONAL, INC**  
 Allentown PA  
 610-395-8445  
 Mesa AZ  
 480-558-7210

TITLE				Rigid Wall II Panel Lap Detail	
DWG. NO.		DR		DATE	
		KRK		1/26/2015	
		APP		DATE	
MATERIAL		SH. SIZE		SCALE	
		B		X:X	

REV. NO.	DATE	DESCRIPTION OF REVISION	BY	APP