
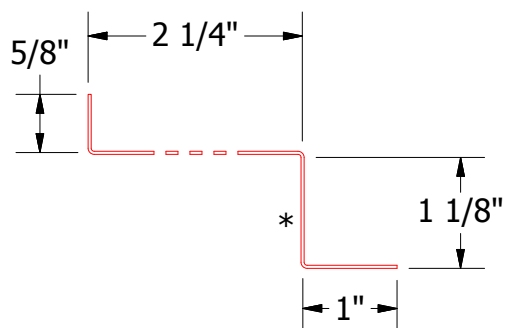
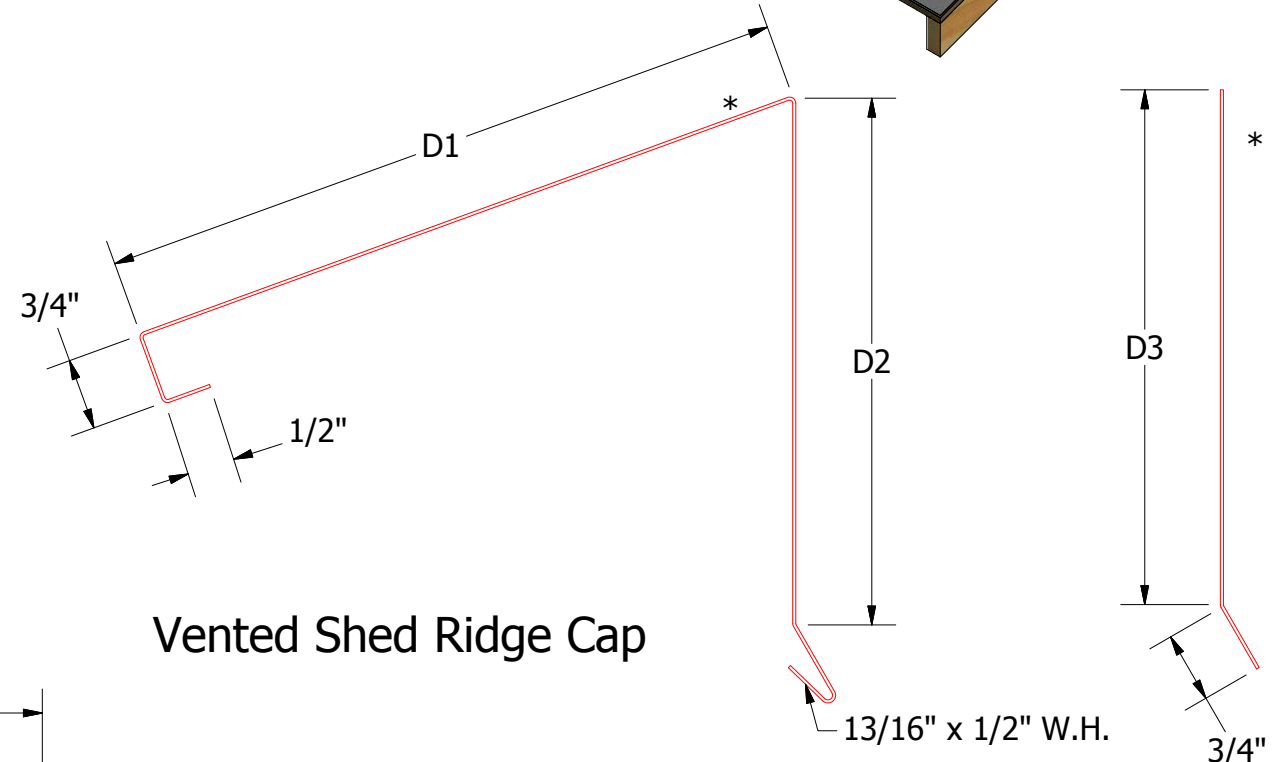
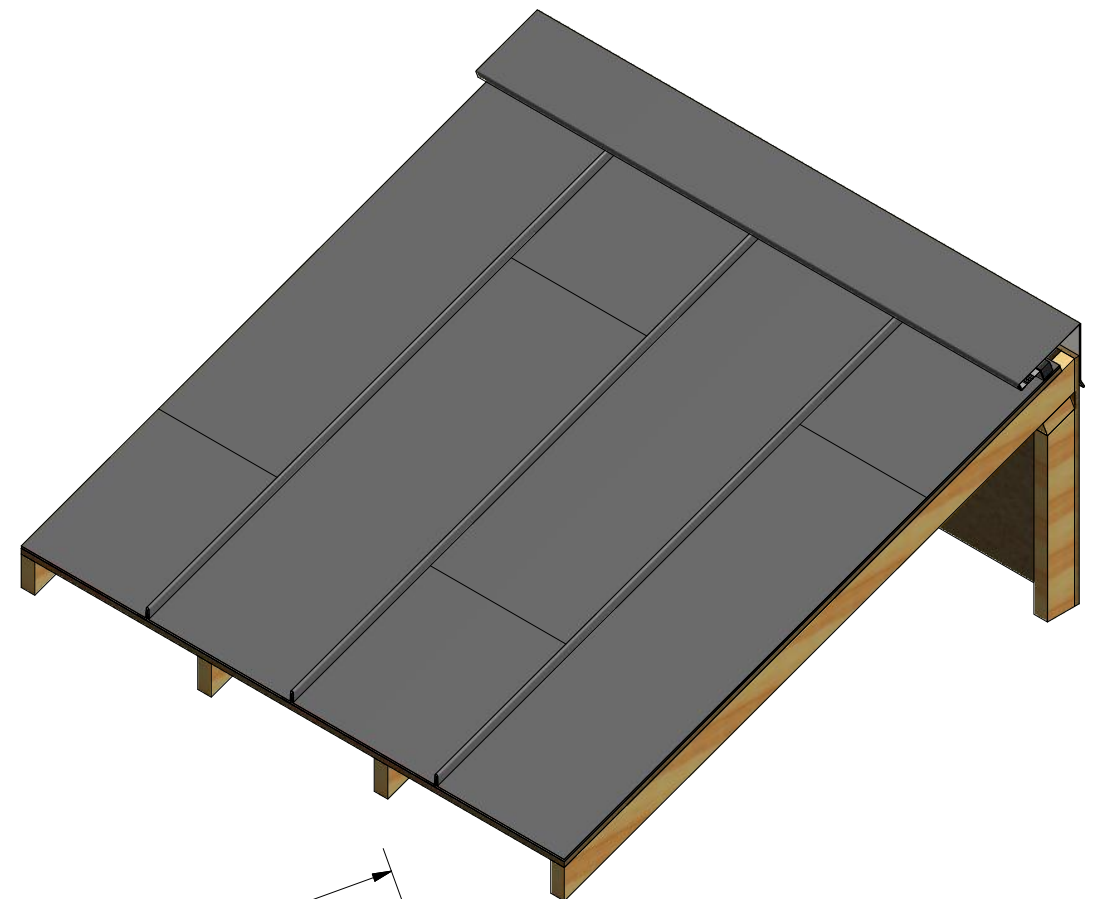


Note: Start/End Vented Z Closure runs with at least 2'-0" of Non-Vent Z Closures.

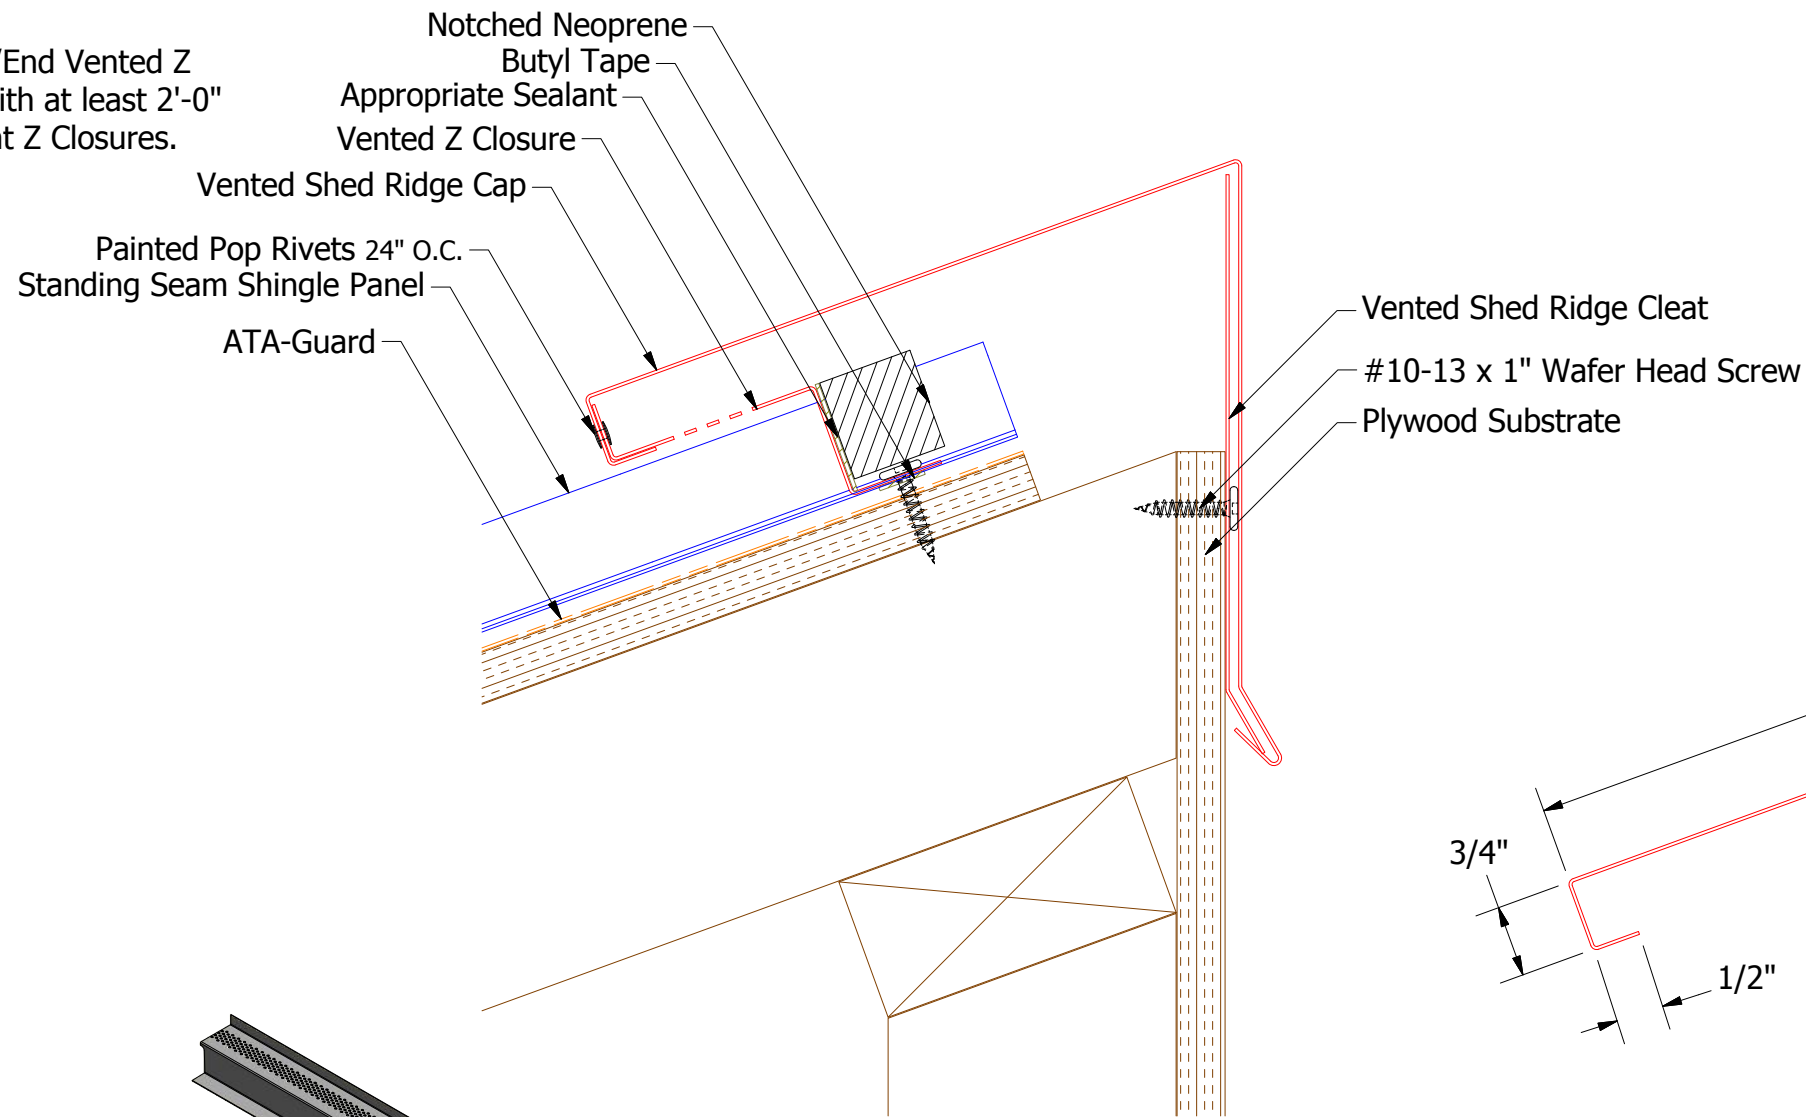

Factory Vented Pre Notched Z Closure

Vented Shed Ridge Cap

Vented Shed Ridge Cleat

HSA911-Vented Z Closure

Note: * denotes color change.

Note: Neoprene Closures are not required if Factory Pre Notched Z Closures are utilized.

ATAS INTERNATIONAL, INC
Allentown PA
610-395-8445
Mesa AZ
480-558-7210

TITLE Standing Seam Shingle Vented Shed Ridge Detail

REV. NO.	DATE	DESCRIPTION OF REVISION	BY	APP	DWG. NO.	DR MBP	DATE 6/7/2019
					MATERIAL	APP	DATE
						SH. SIZE B	SCALE X:X