

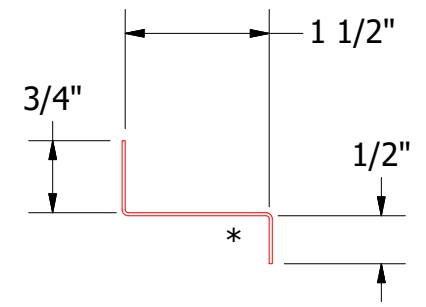



Support Z

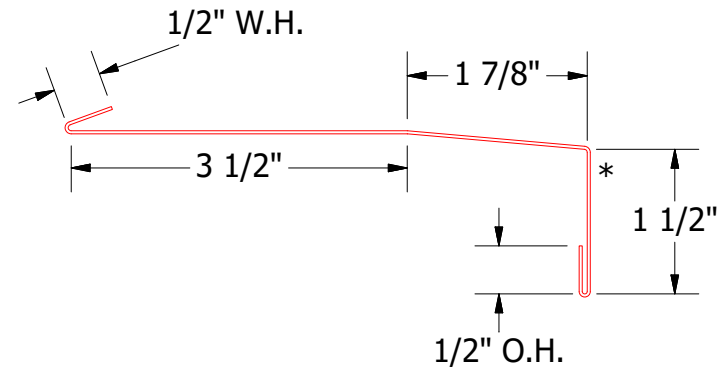

Window Sill Closure Trim

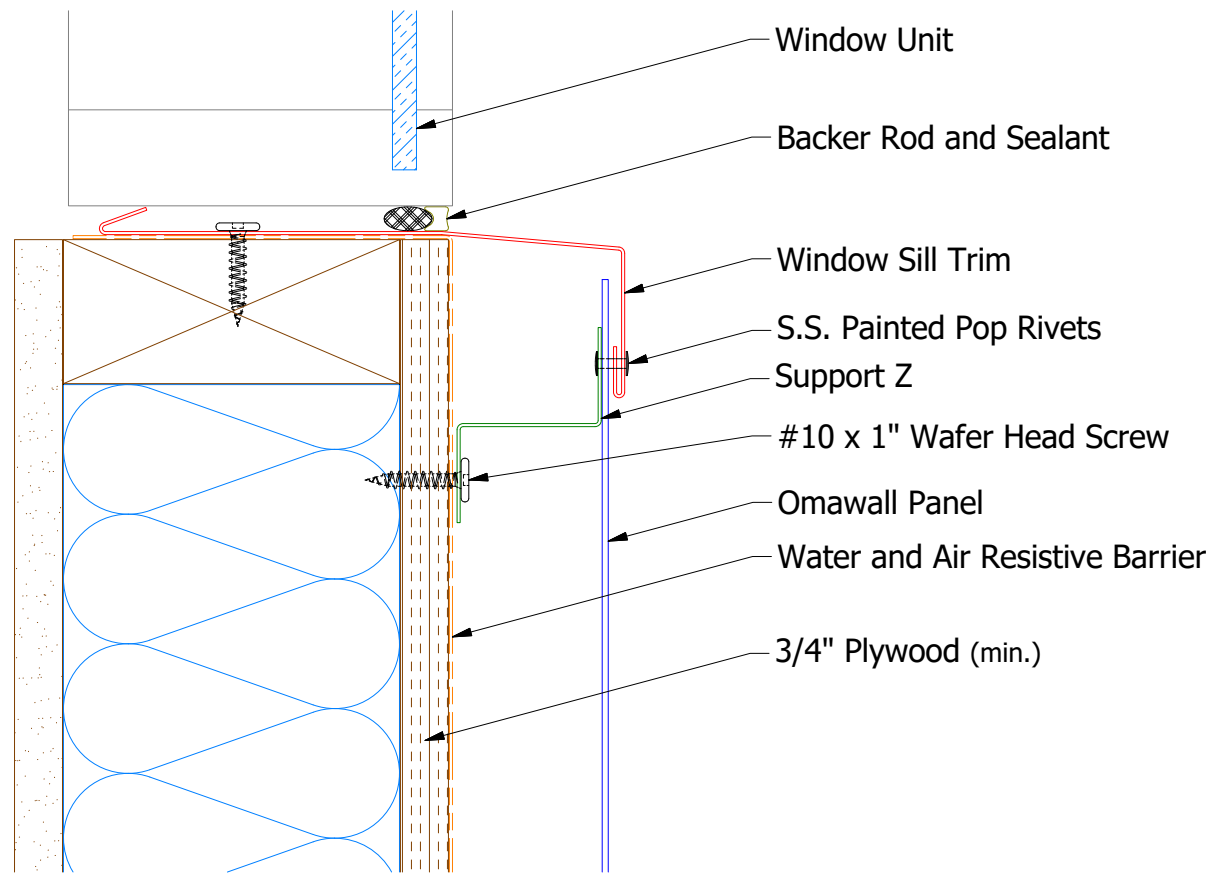

Window Sill Trim

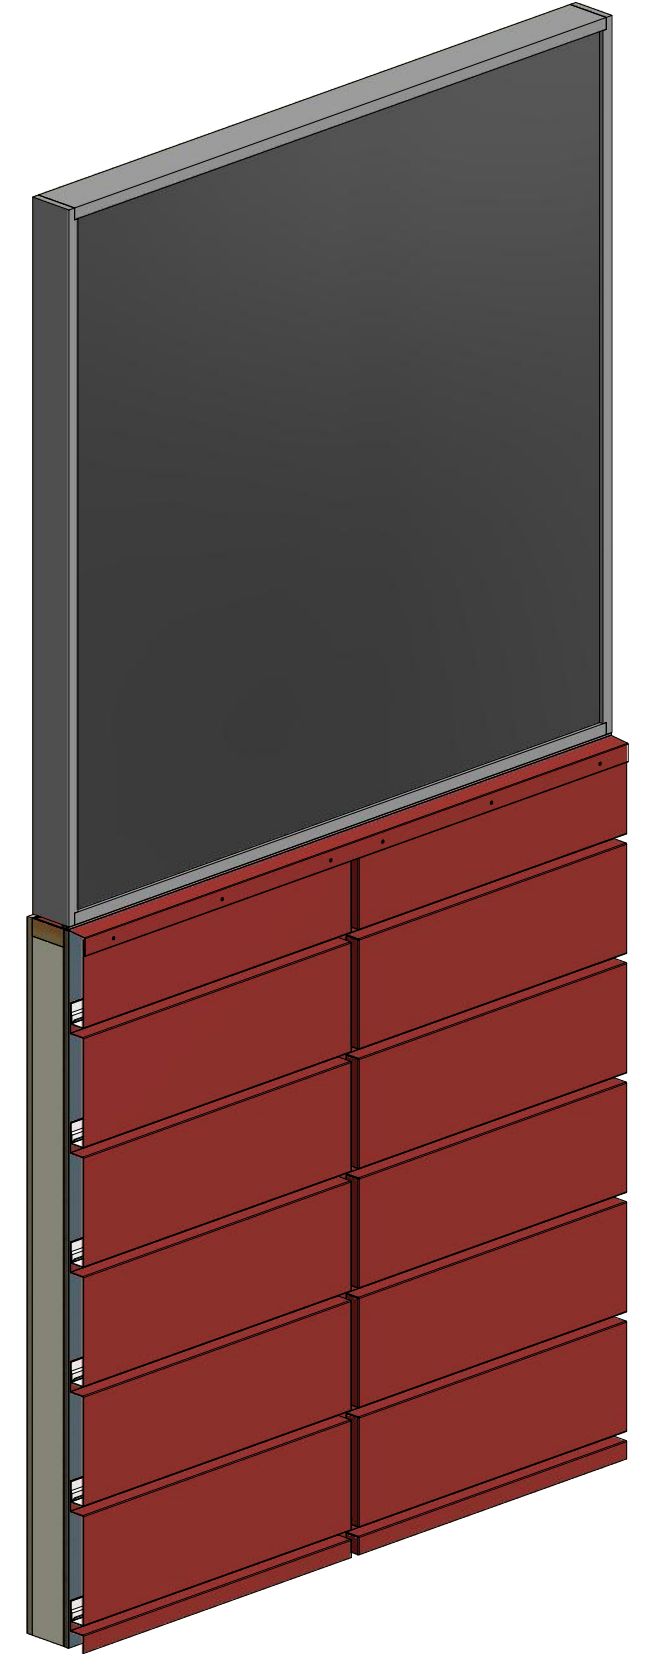

Note: * denotes color side.
 Note1: Cut Back Panel Edge.

ATAS ATAS INTERNATIONAL, INC
 Allentown PA
 610-395-8445
 Mesa AZ
 480-558-7210

TITLE		Omawall Window Sill Detail		
DWG. NO.	DR	DATE	APP	DATE
	KRK	1/29/2021		
REV. NO.	DATE	DESCRIPTION OF REVISION	BY	APP
MATERIAL			SH. SIZE	SCALE
			B	X:X