
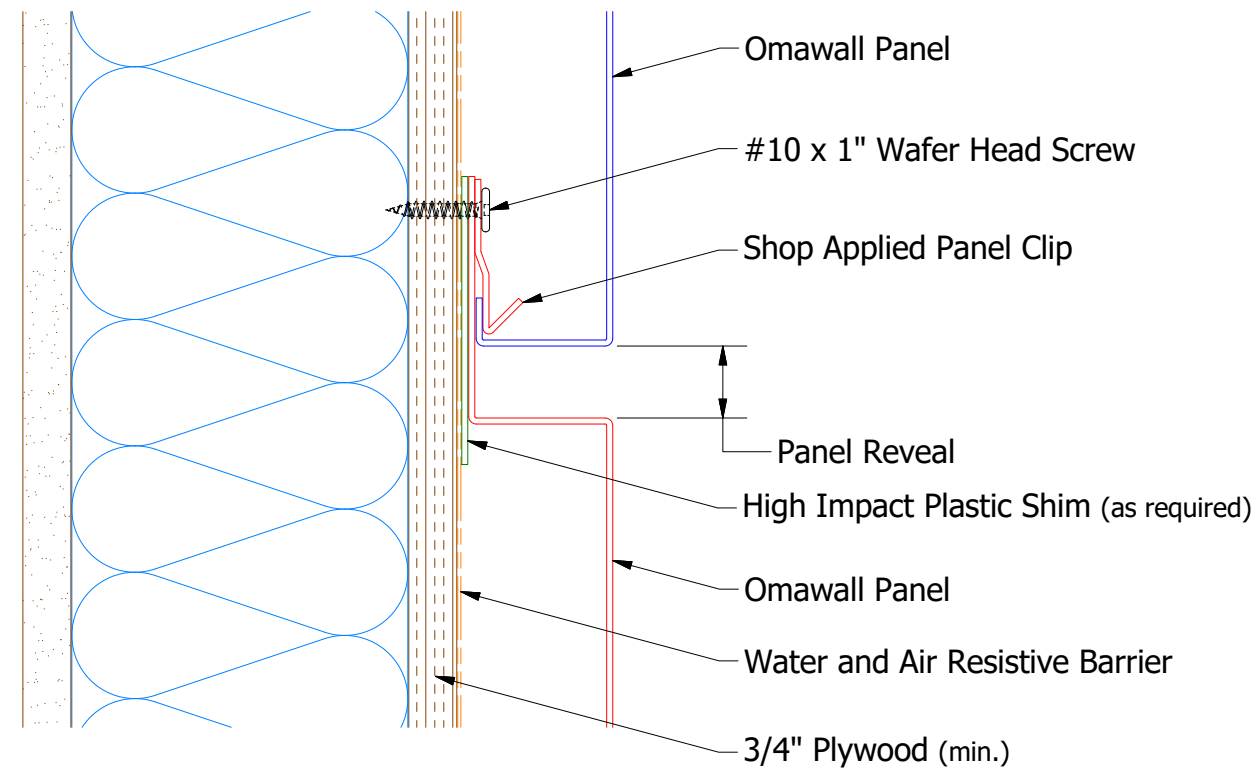
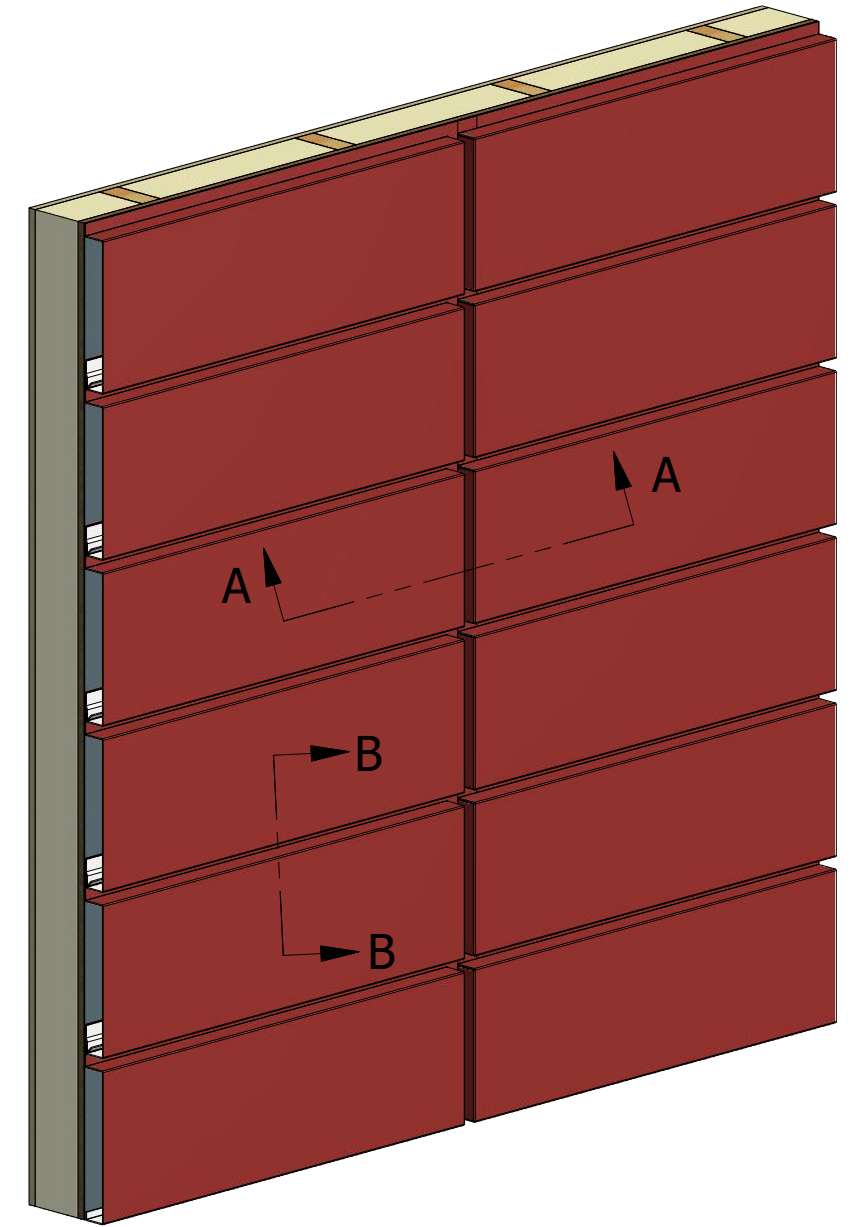


Section A-A

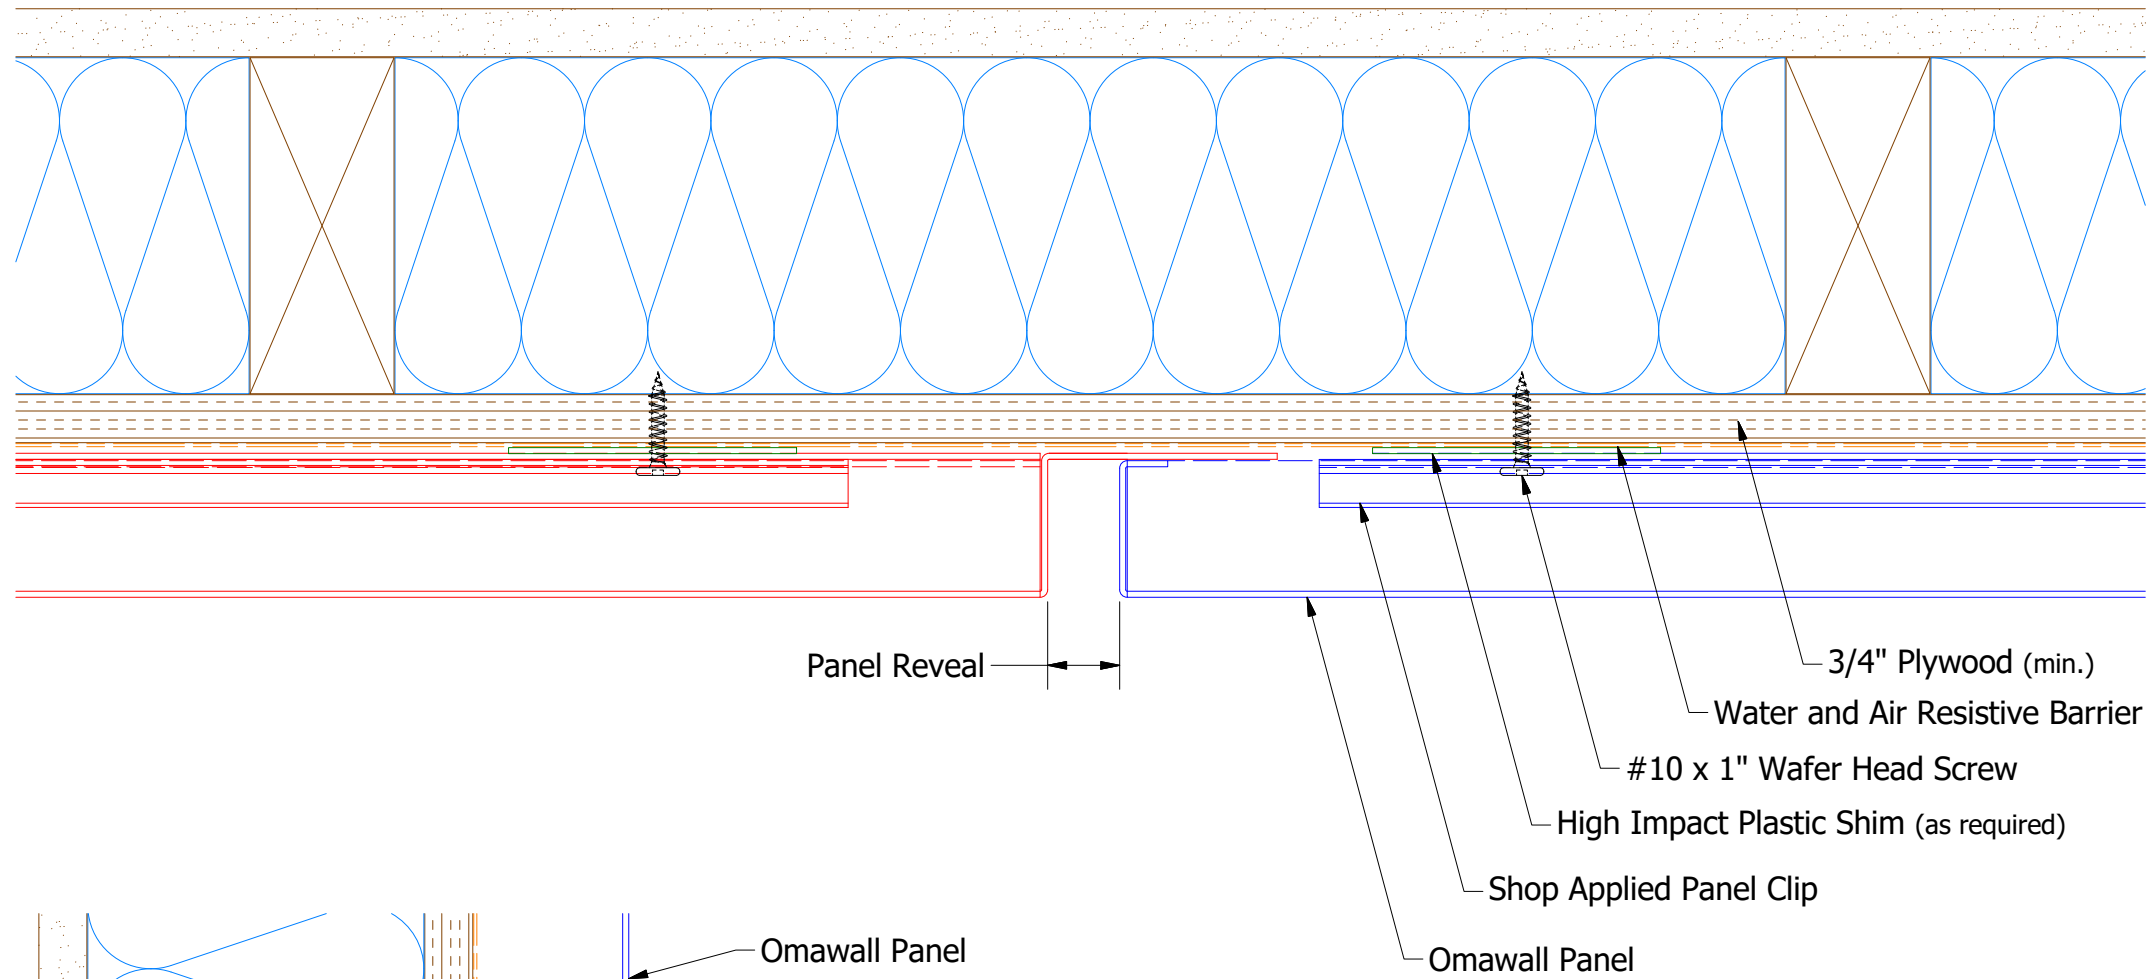

Section B-B

REV. NO.		DATE	DESCRIPTION OF REVISION	BY	APP	TITLE Omawall Panel Reveal Detail	
DWG. NO.		DR	KRK	DATE	1/29/2021	MATERIAL	
SH. SIZE		B	SCALE	X:X			


ATAS INTERNATIONAL, INC
 Allentown PA
 610-395-8445
 Mesa AZ
 480-558-7210